
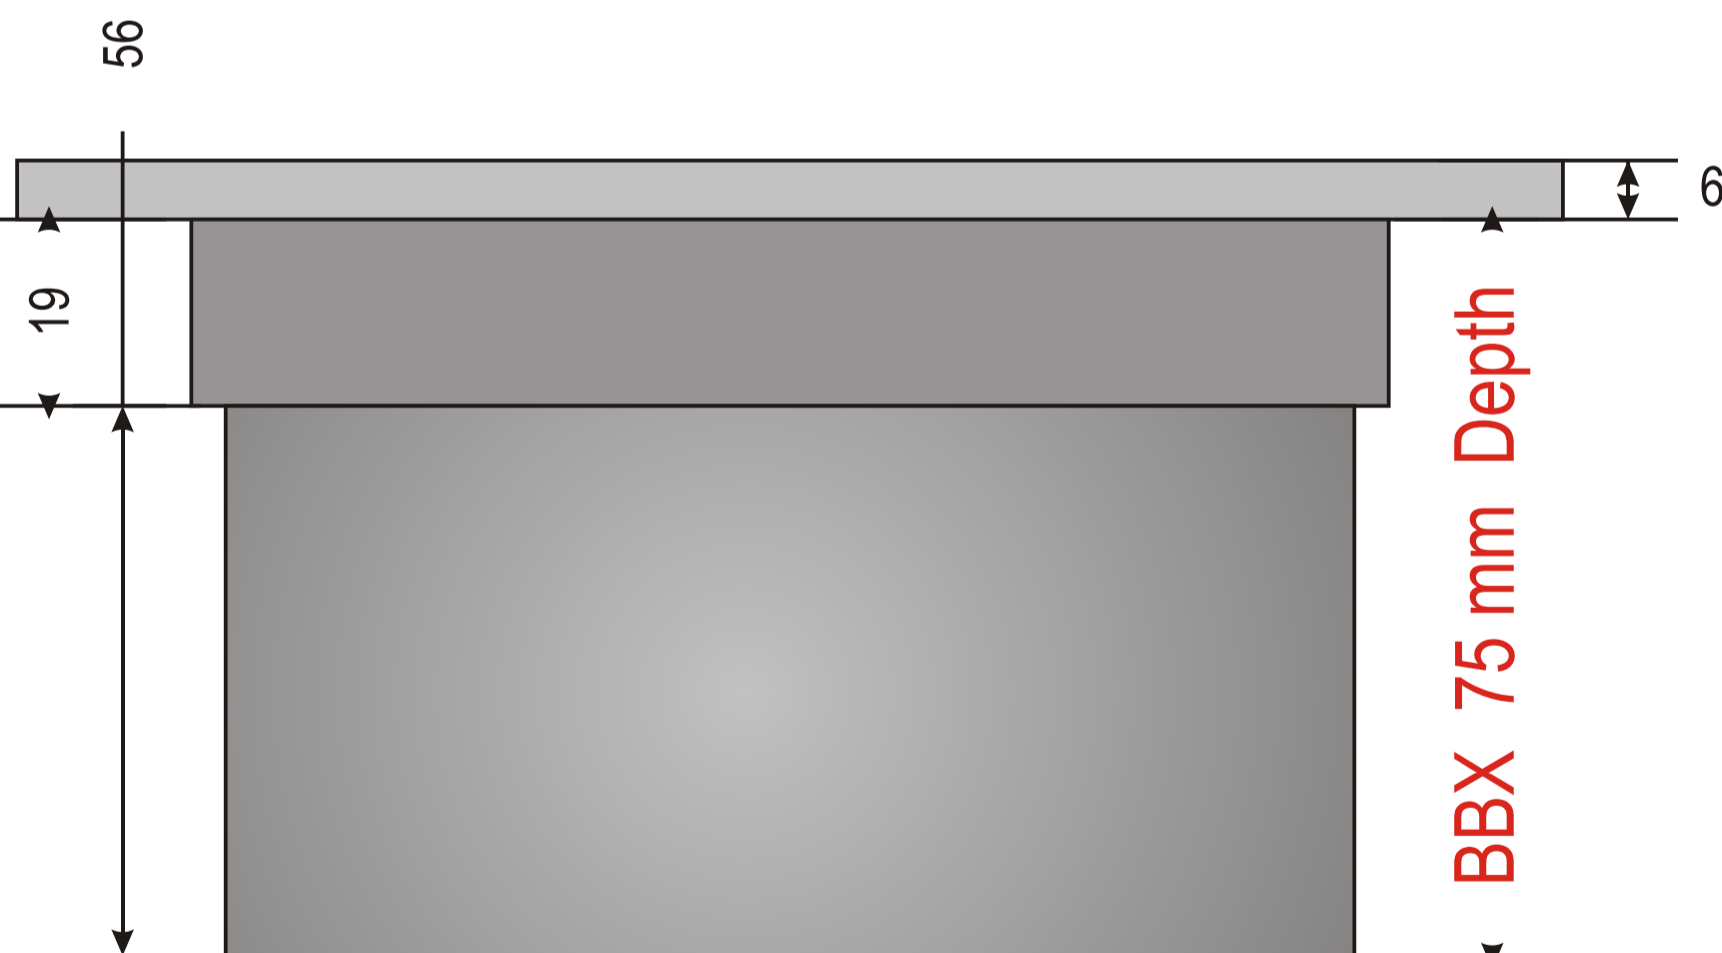


# Type 11 Bezelled Back Box Dimensions

Rear Elevation


Side Elevation

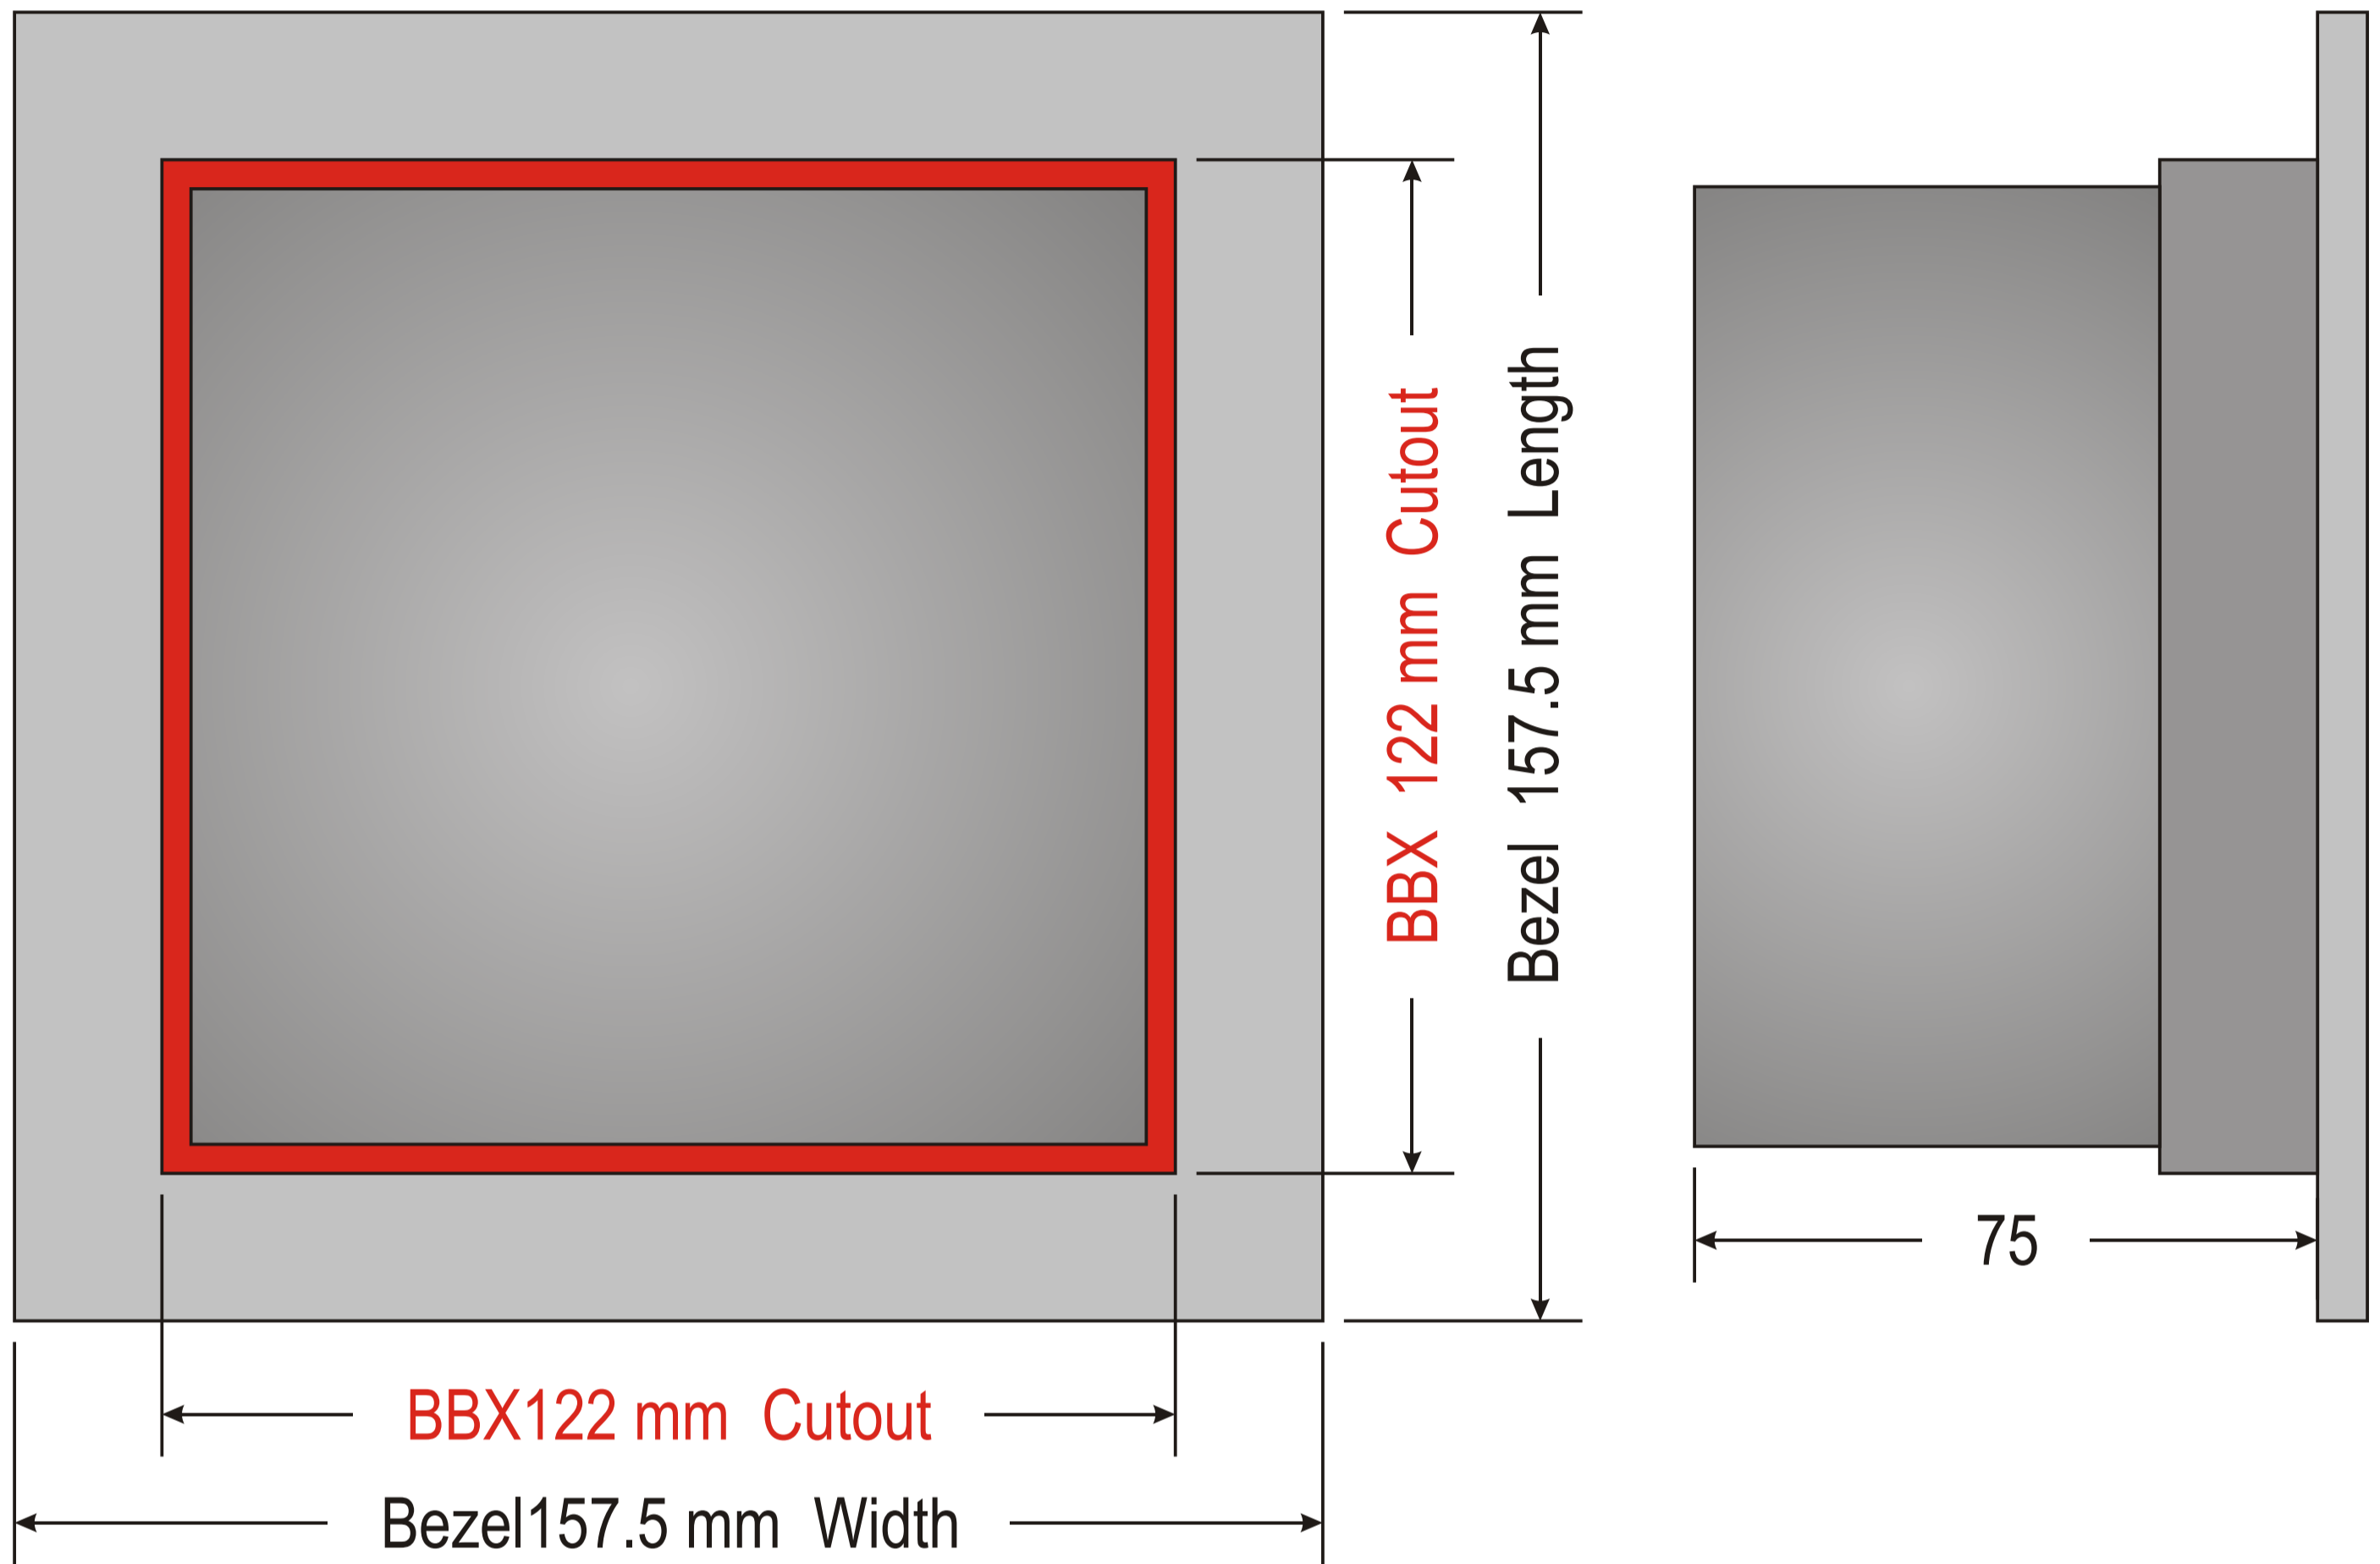

End Elevation

**Notes:-**

- 1) Cut out dimensions shown in RED
- 2) Plate dimensions = 114.5W X 114.5H
- 3) All dimensions in millimetres.

Designers and manufacturers of telephone door entry, colour video & access control equipment  security through innovation www.entrotec.co.uk	<b>DESCRIPTION</b> Type 11 Bezelled back box, installation and cut out dimensions			<b>ISS :</b> 1
	<b>DRG BY :</b> S. McLeod <b>DATE :</b> 06/08/09	<b>CHKD</b>	<b>DRAWING NUMBER</b> BBXT11BZ	
<b>IMPORTANT</b> ALL CABLES TO BE KEPT WELL AWAY FROM MAINS VOLTAGE CABLES. PLEASE CONSULT OUR INSTALLATION GUIDELINE SHEET OR CONTACT OUR TECHNICAL DEPT. FOR ADVICE ON 01506 886235				