

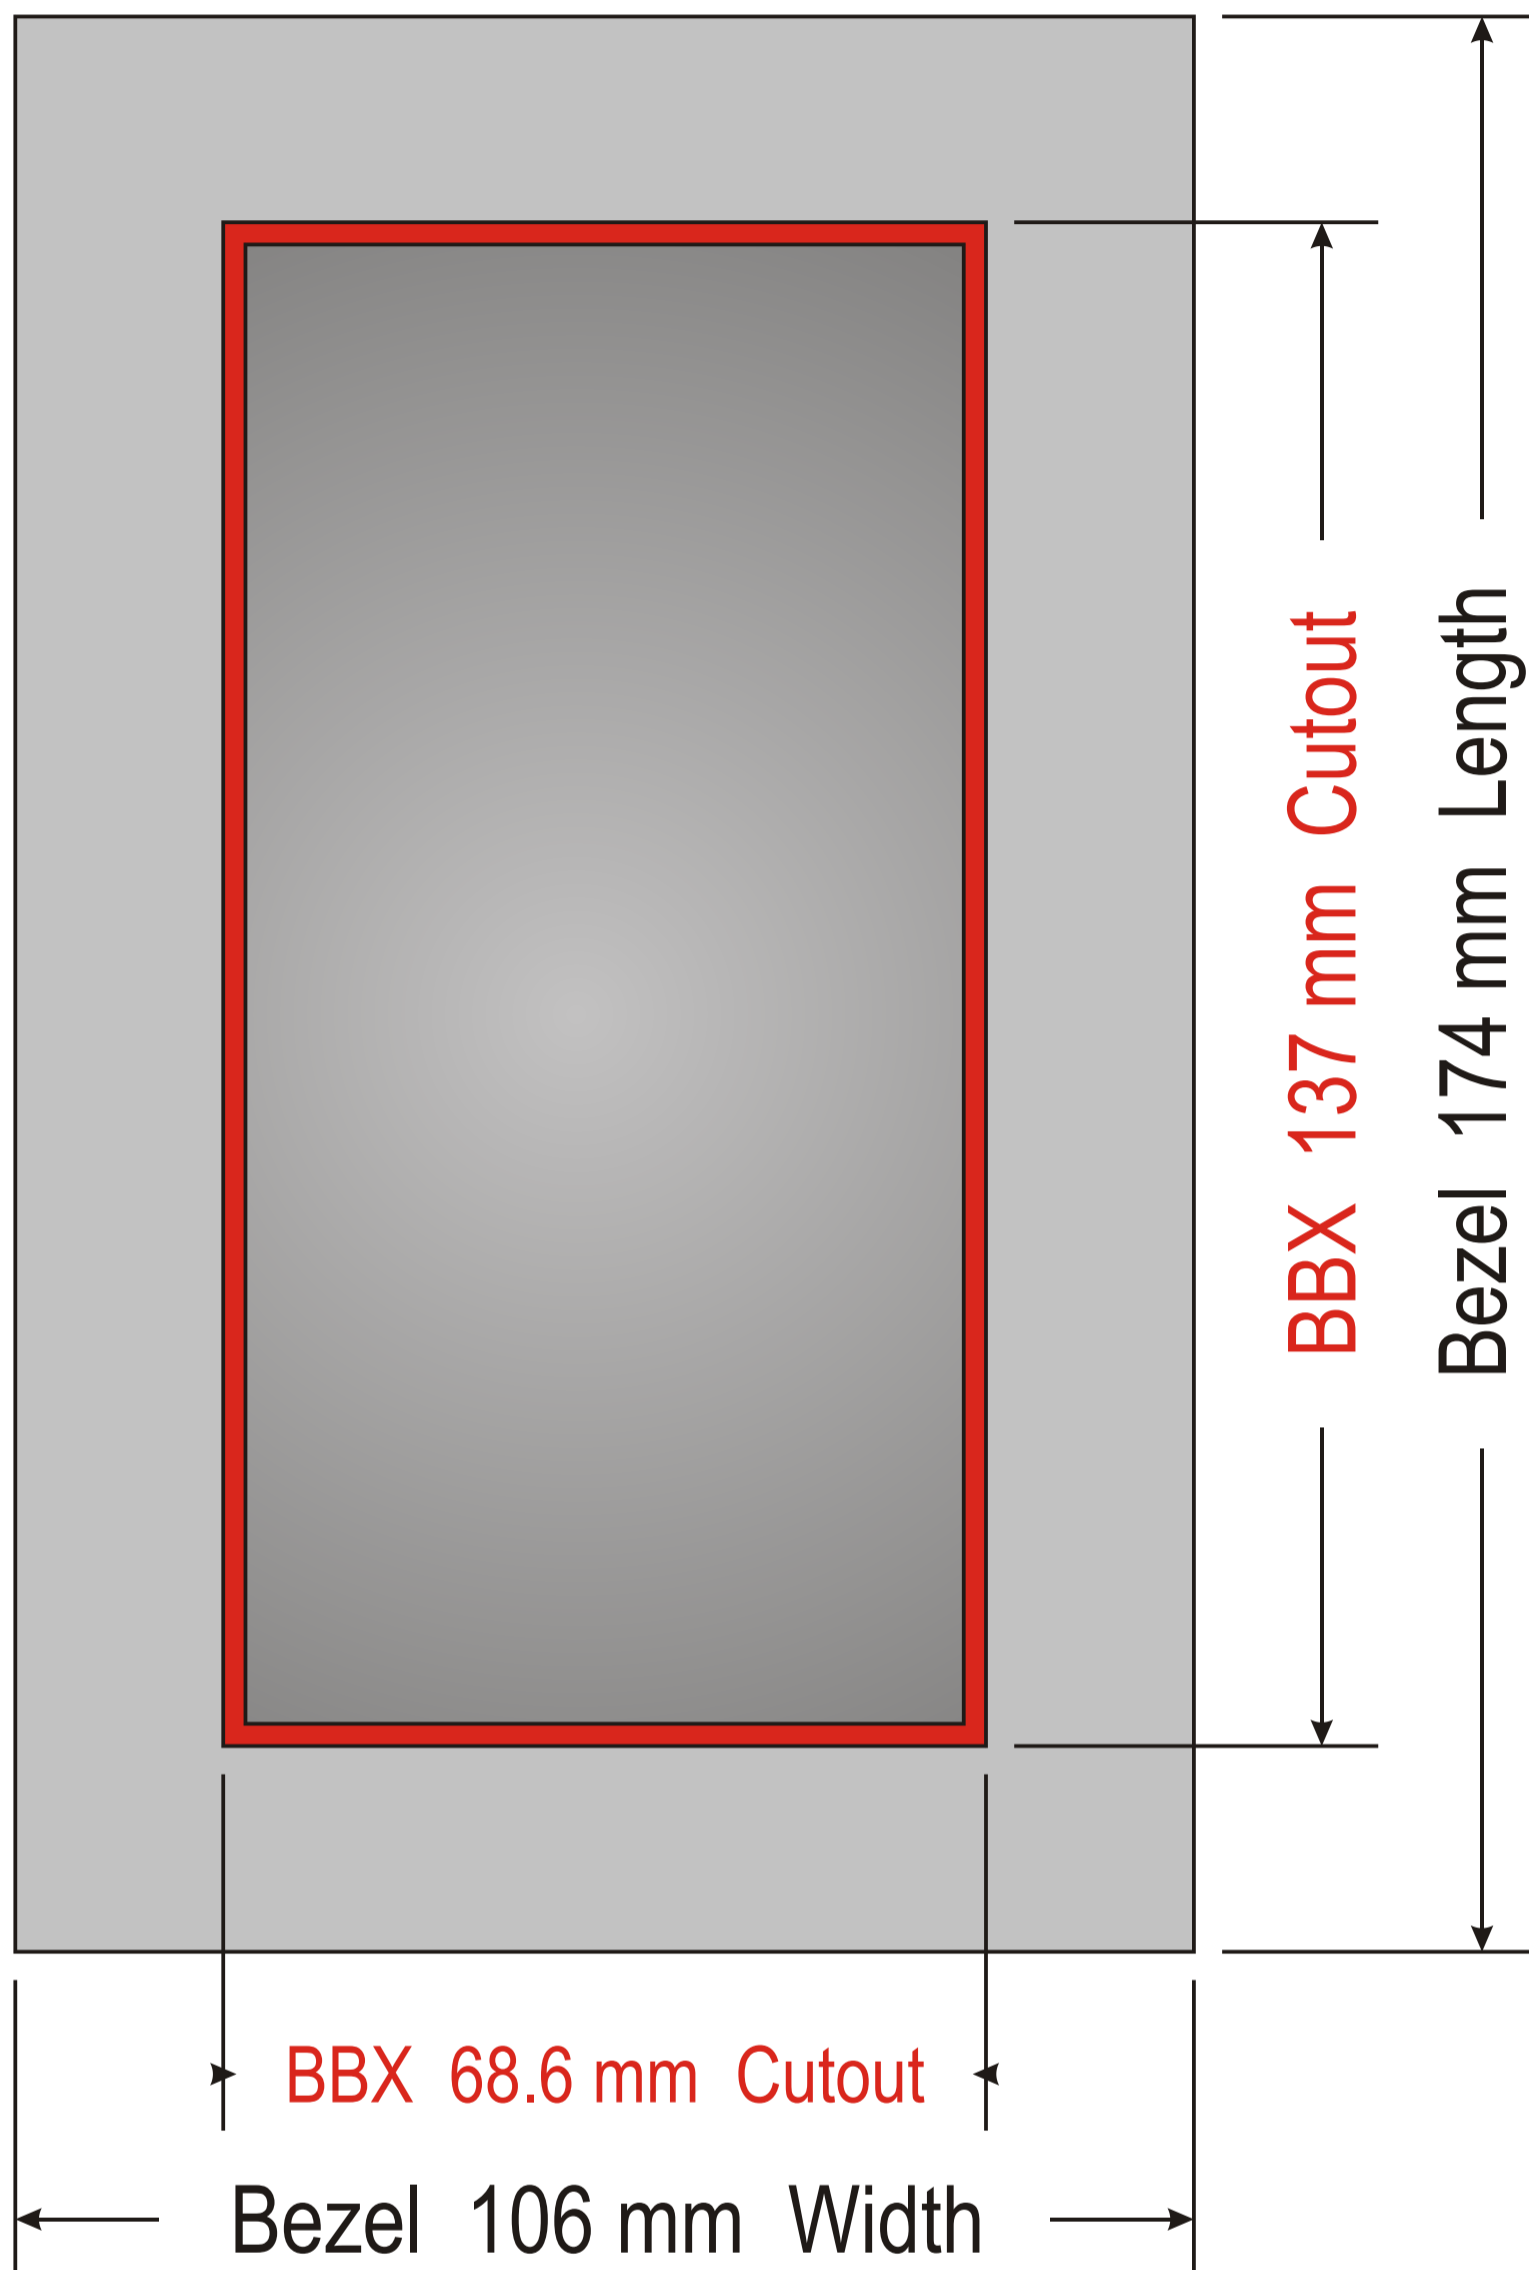


# Type 12 Bezelled Back Box Dimensions

## Rear Elevation

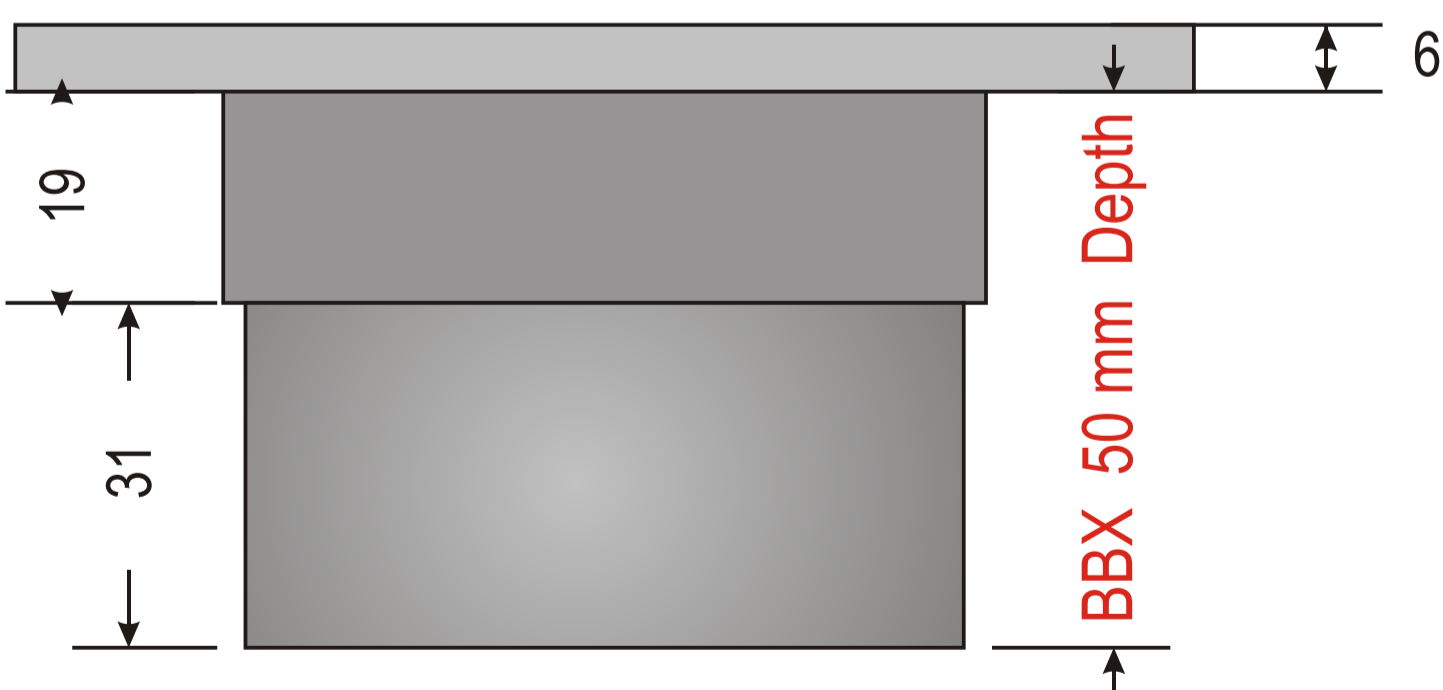

## Side Elevation

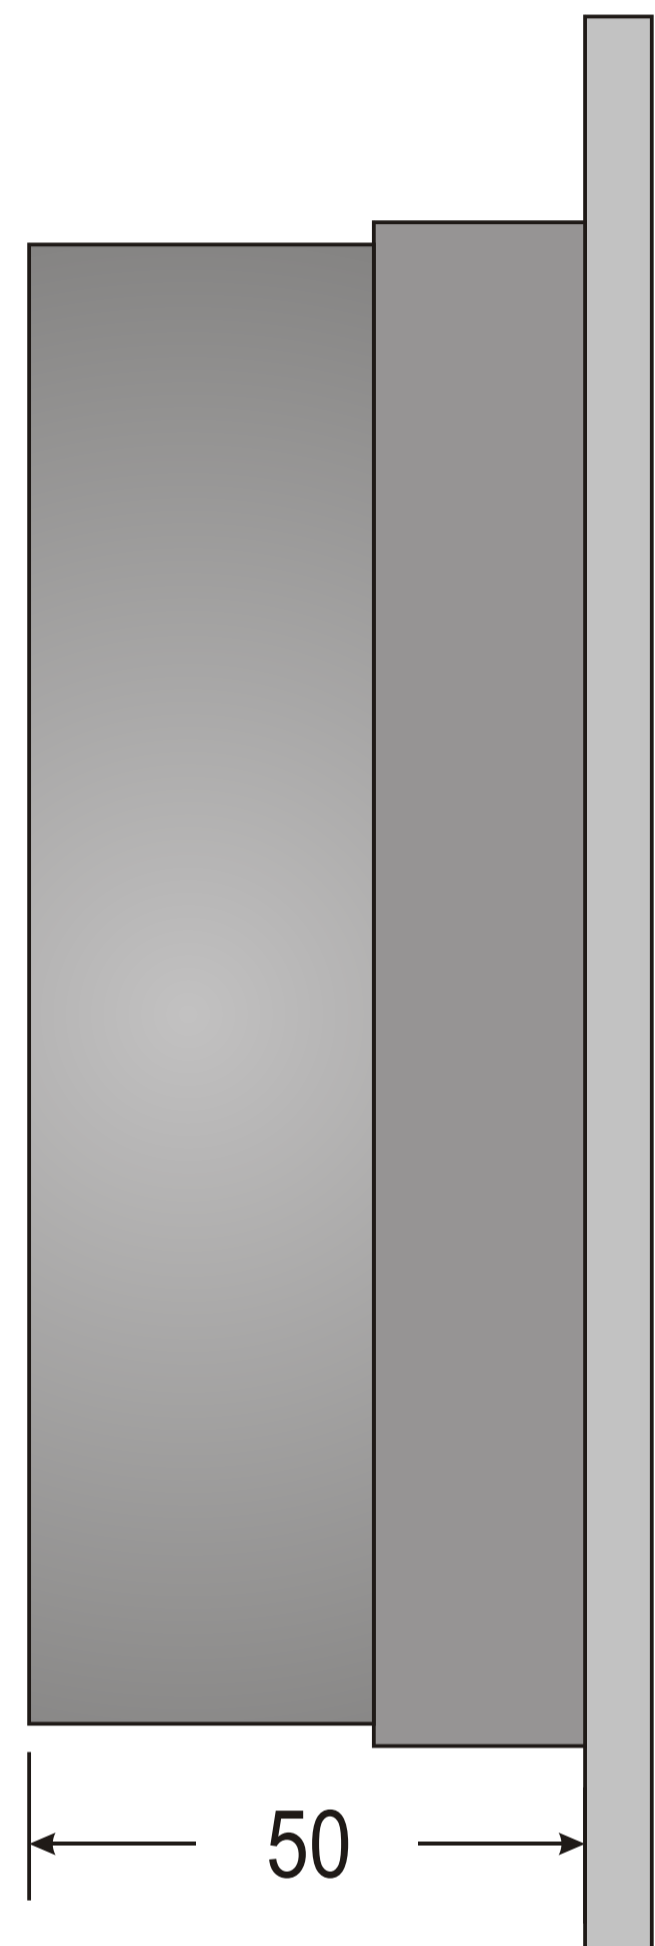

## End Elevation

### Notes:-

- 1) Cut out dimensions shown in RED
- 2) Plate dimensions = 63W X 131H
- 3) All dimensions in millimetres.

Designers and manufacturers of telephone door entry,  
colour video & access control equipment



www.entrotec.co.uk

### DESCRIPTION

Type 12 Bezelled back box, installation and cut out dimensions

DRG BY : S. McLeod

CHKD

DRAWING NUMBER

ISS :

DATE : 06/08/09

BBXT12BZ

1

### IMPORTANT

ALL CABLES TO BE KEPT WELL AWAY FROM MAINS VOLTAGE CABLES.

PLEASE CONSULT OUR INSTALLATION GUIDELINE SHEET OR CONTACT OUR TECHNICAL DEPT. FOR ADVICE ON 01506 886235