
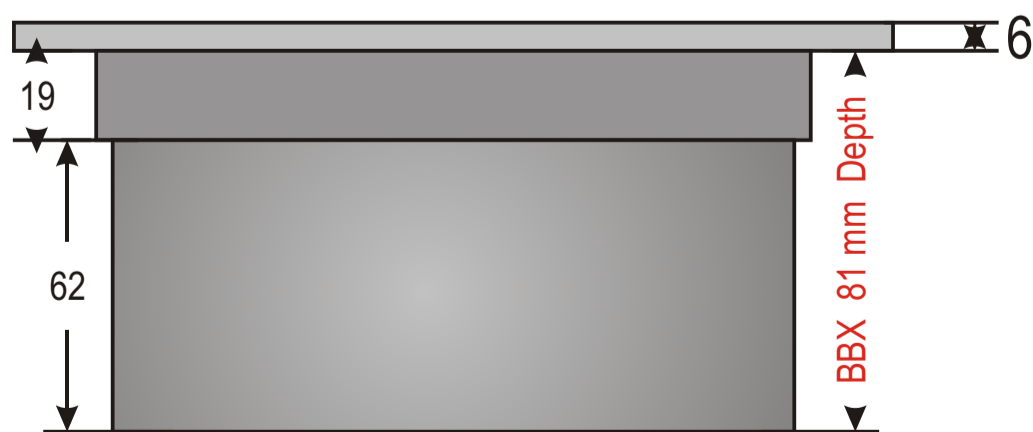


Type 13 Bezelled Back Box Dimensions


Rear Elevation

Side Elevation

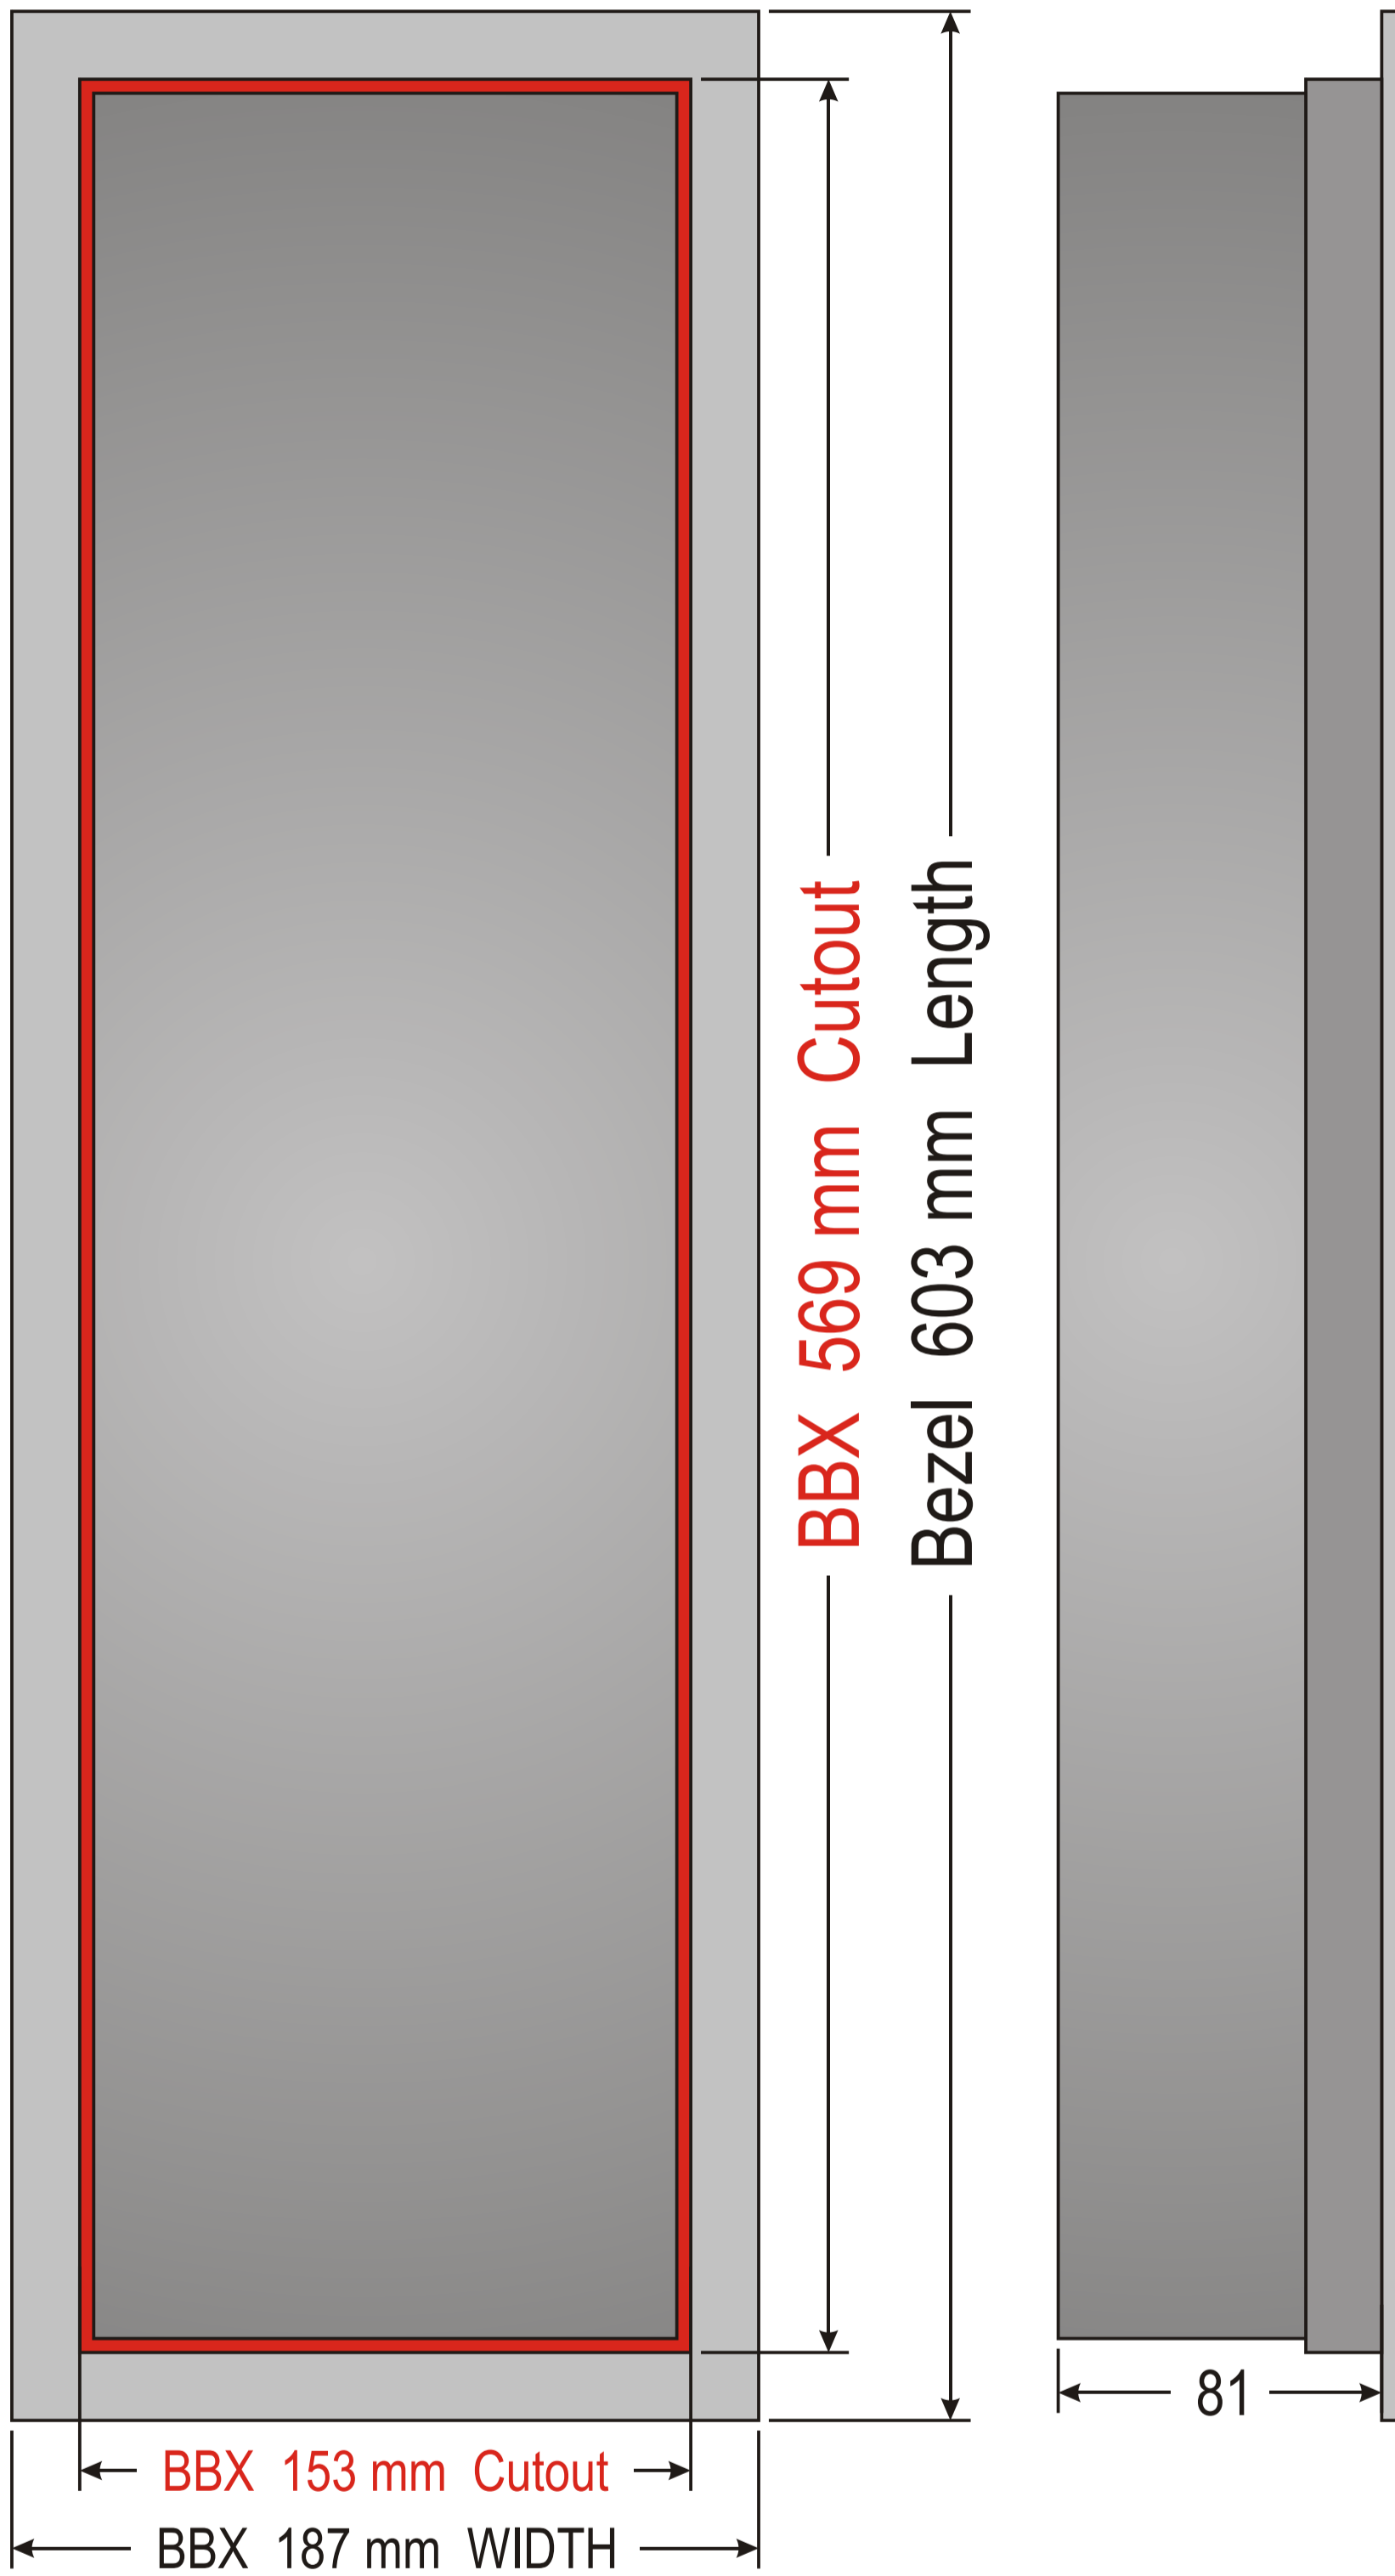

End Elevation

- Notes:-
- 1) Cut out dimensions shown in RED
 - 2) Plate dimensions = 144W X 560H
 - 3) All dimensions in millimetres.

Designers and manufacturers of telephone door entry, colour video & access control equipment  security through innovation www.entrotec.co.uk	DESCRIPTION Type 13 Bezelled back box, installation and cut out dimensions			ISS : 1
	DRG BY : S. McLeod DATE : 06/08/09	CHKD	DRAWING NUMBER BBXT13BZ	
IMPORTANT ALL CABLES TO BE KEPT WELL AWAY FROM MAINS VOLTAGE CABLES. PLEASE CONSULT OUR INSTALLATION GUIDELINE SHEET OR CONTACT OUR TECHNICAL DEPT. FOR ADVICE ON 01506 886235				