


# Type 13 Overlap Back Box Dimensions

Rear Elevation

Side Elevation

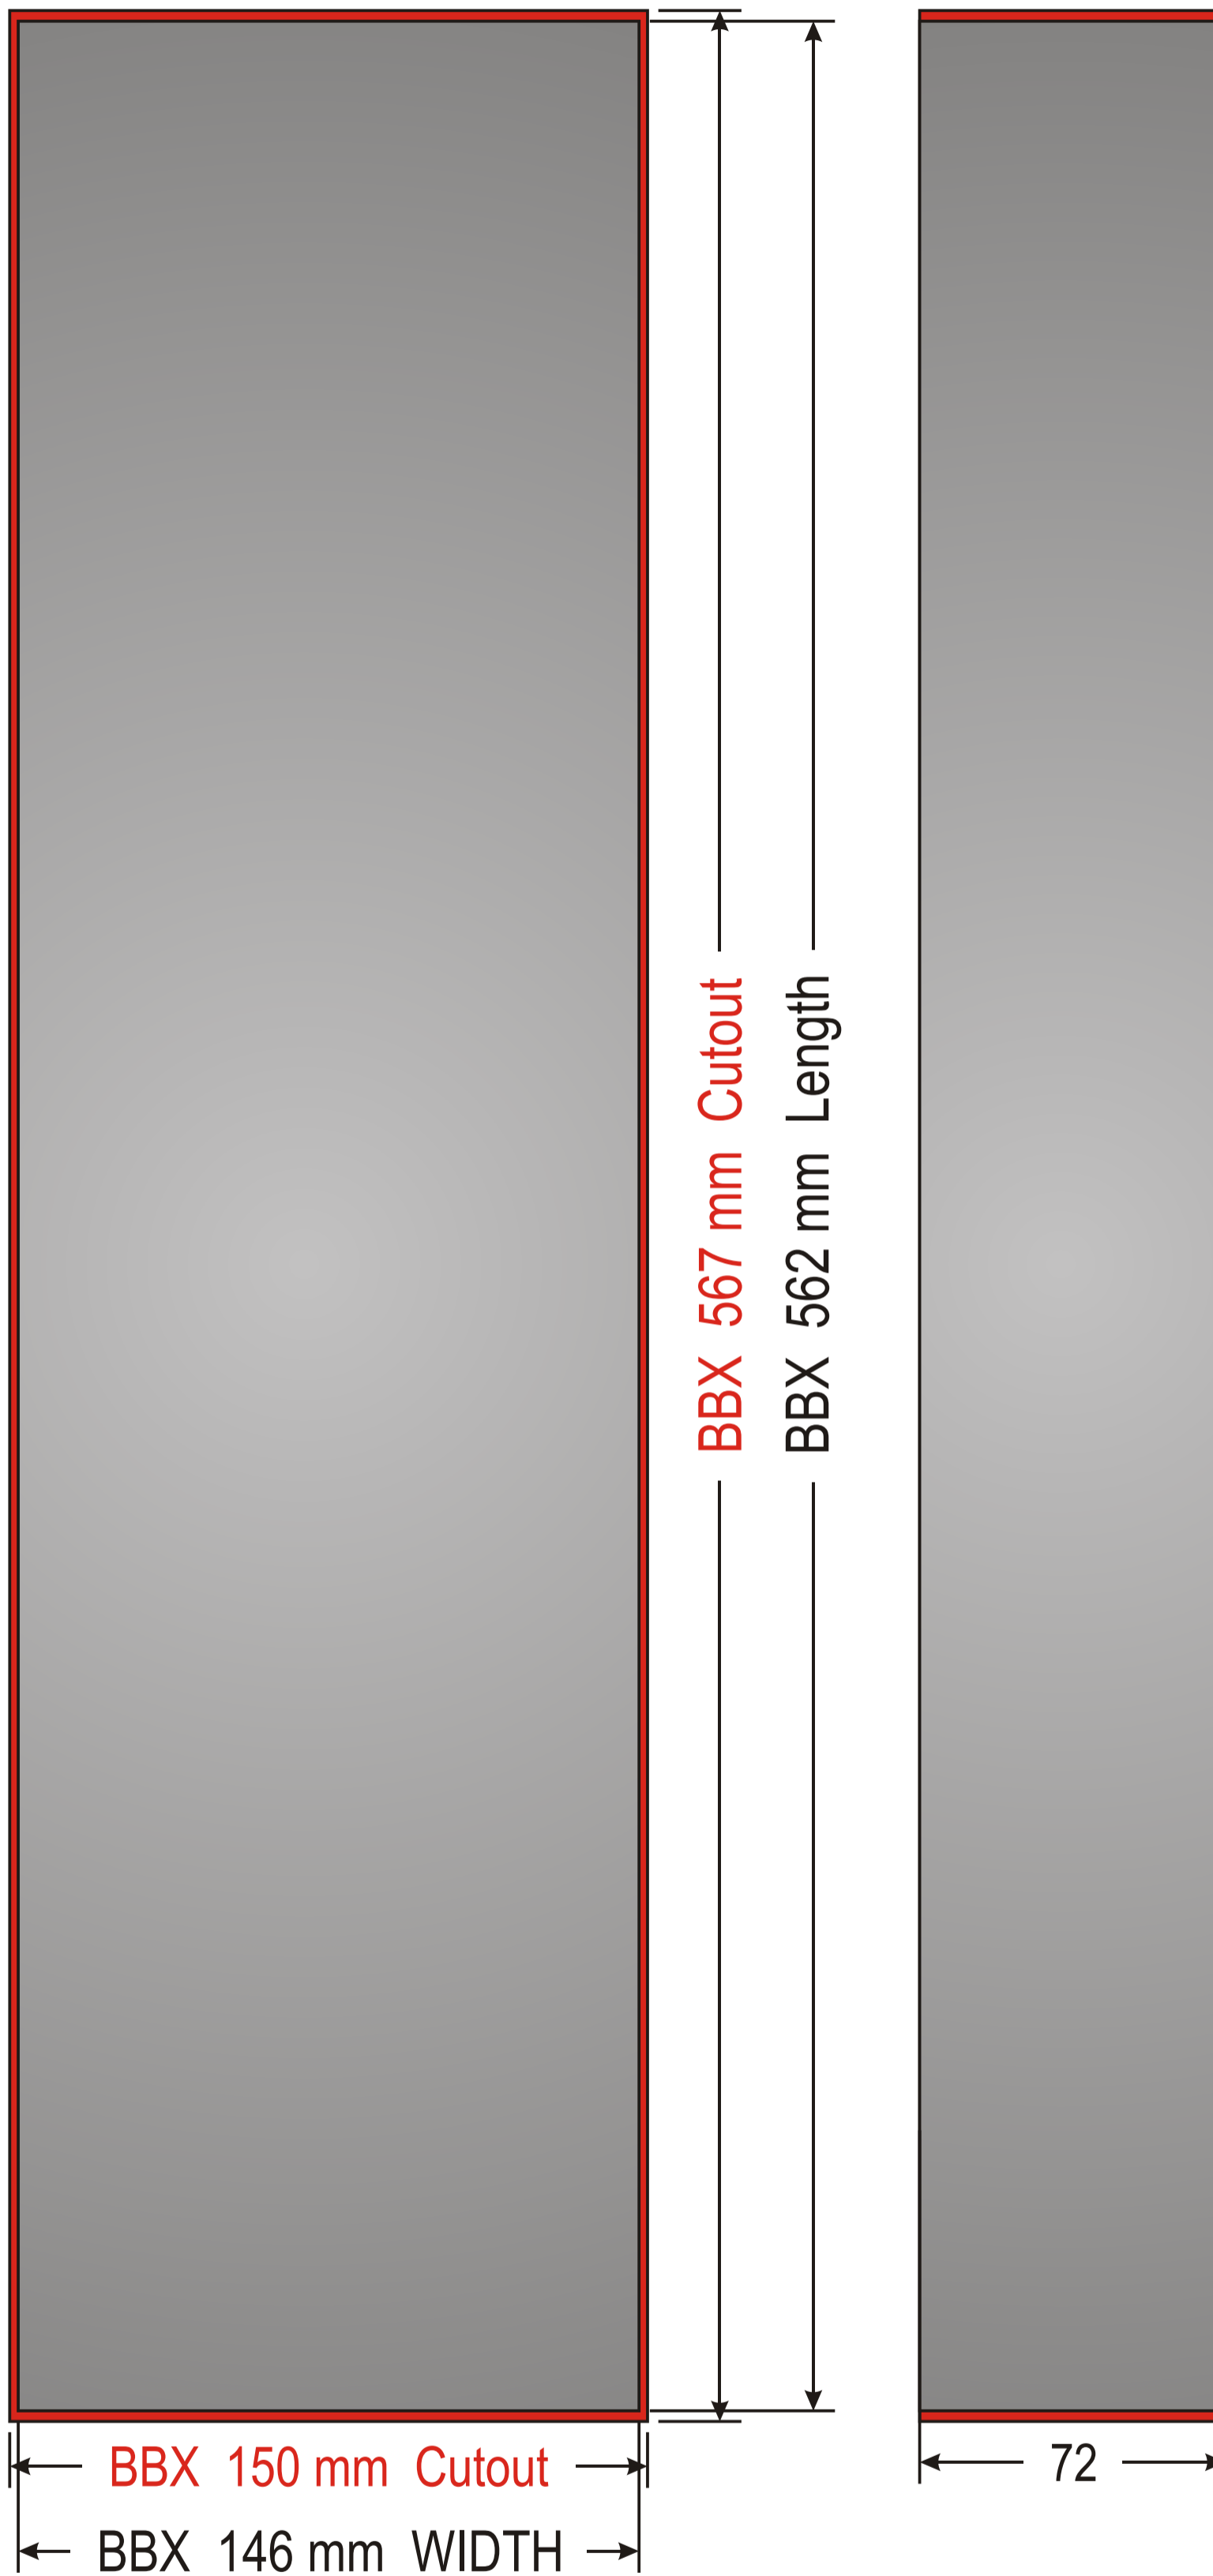

End Elevation

- Notes:-**
- 1) Cut out dimensions shown in RED
  - 2) Plate dimensions = 165W x 581H
  - 3) All dimensions in millimetres.

<small>Designers and manufacturers of telephone door entry, colour video &amp; access control equipment</small>   <small>security through innovation</small> <a href="http://www.entrotec.co.uk">www.entrotec.co.uk</a>	<b>DESCRIPTION</b>			
	Type 13 Overlap back box, installation and cut out dimensions			
<b>DRG BY :</b> S. McLeod <b>DATE :</b> 06/08/09	<b>CHKD</b>	<b>DRAWING NUMBER</b> BBXT9OL	<b>ISS :</b> 1	
<b>IMPORTANT</b> ALL CABLES TO BE KEPT WELL AWAY FROM MAINS VOLTAGE CABLES. PLEASE CONSULT OUR INSTALLATION GUIDELINE SHEET OR CONTACT OUR TECHNICAL DEPT. FOR ADVICE ON 01506 886235				