
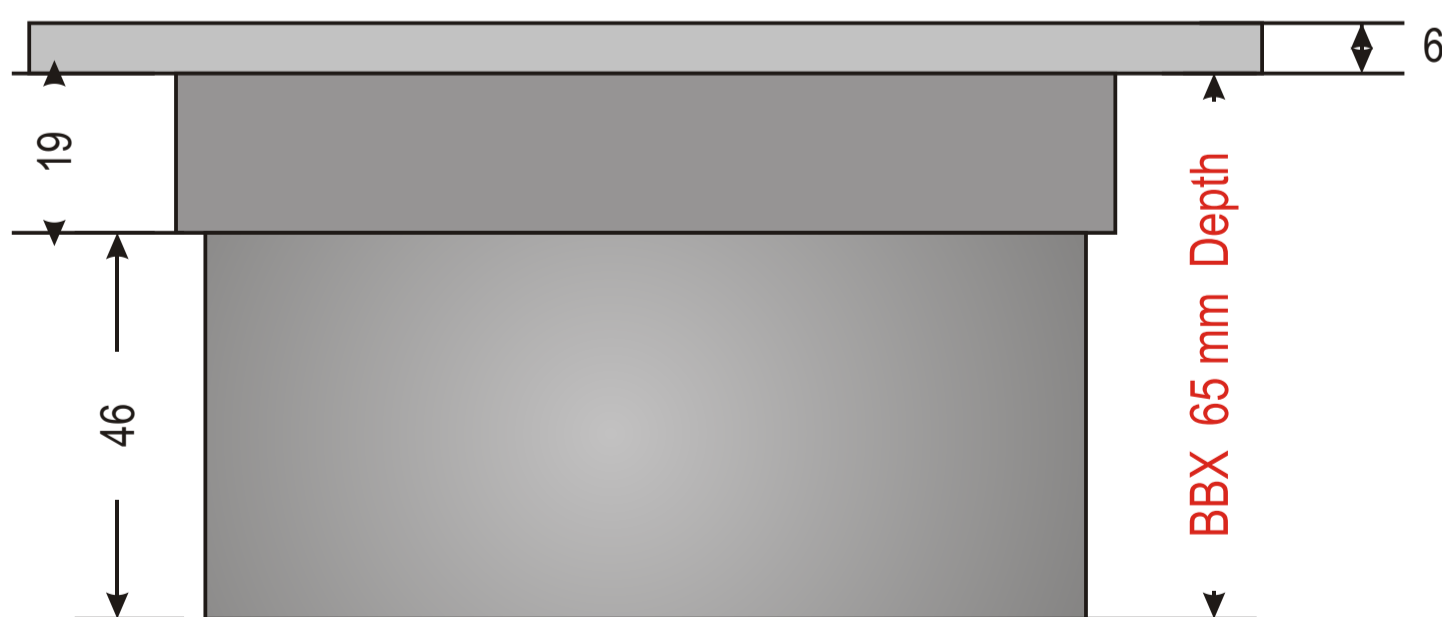


Type 1 Bezelled Back Box Dimensions

Rear Elevation

Side Elevation

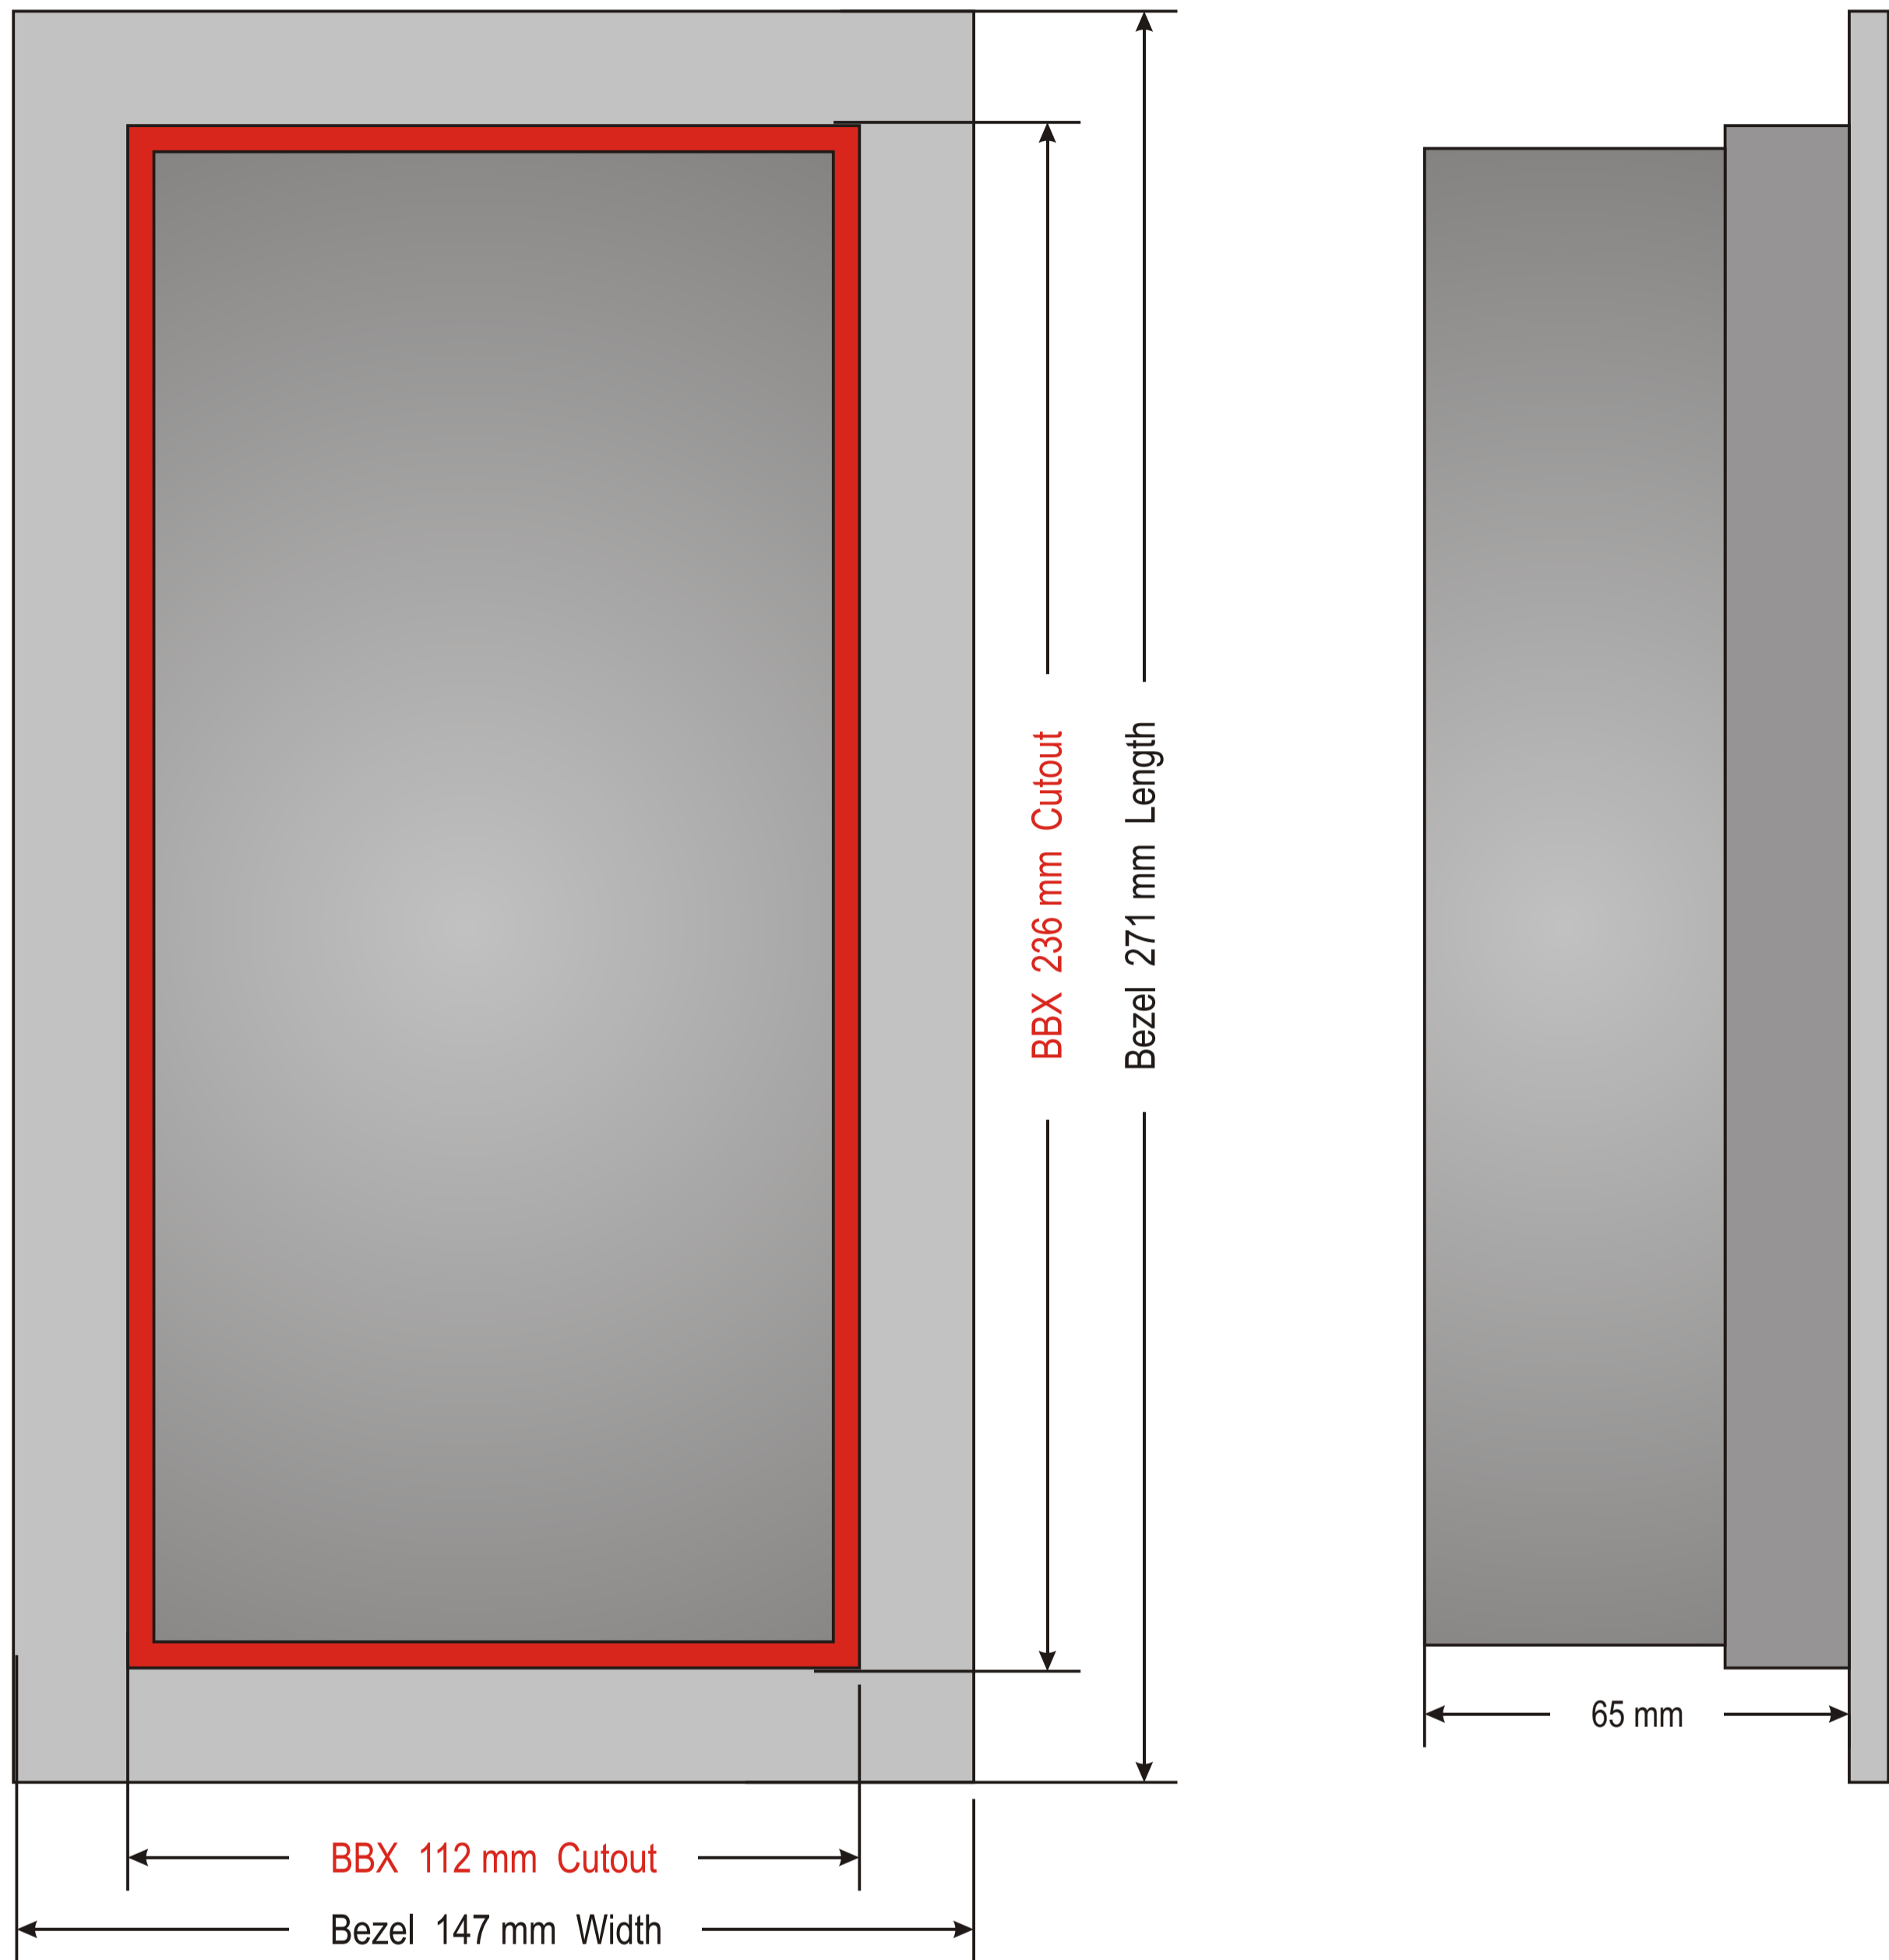

End Elevation

- Notes:-
- 1) Cut out dimensions shown in RED
 - 2) Plate dimensions = 104W X 228H
 - 3) All dimensions in millimetres.

<p style="font-size: small;">Designers and manufacturers of telephone door entry, colour video & access control equipment</p> <p style="font-size: x-small;">security through innovation</p> <p style="font-size: x-small;">www.entrotec.co.uk</p>	DESCRIPTION			
	Type 1 Bezelled back box, installation and cut out dimensions			
DRG BY : S. McLeod	CHKD	DRAWING NUMBER	ISS :	
DATE : 06/08/09		BBXT1BZ	1	
IMPORTANT ALL CABLES TO BE KEPT WELL AWAY FROM MAINS VOLTAGE CABLES. PLEASE CONSULT OUR INSTALLATION GUIDELINE SHEET OR CONTACT OUR TECHNICAL DEPT. FOR ADVICE ON 01506 886235				