


Type 1 Overlap Back Box Dimensions

Rear Elevation


Side Elevation

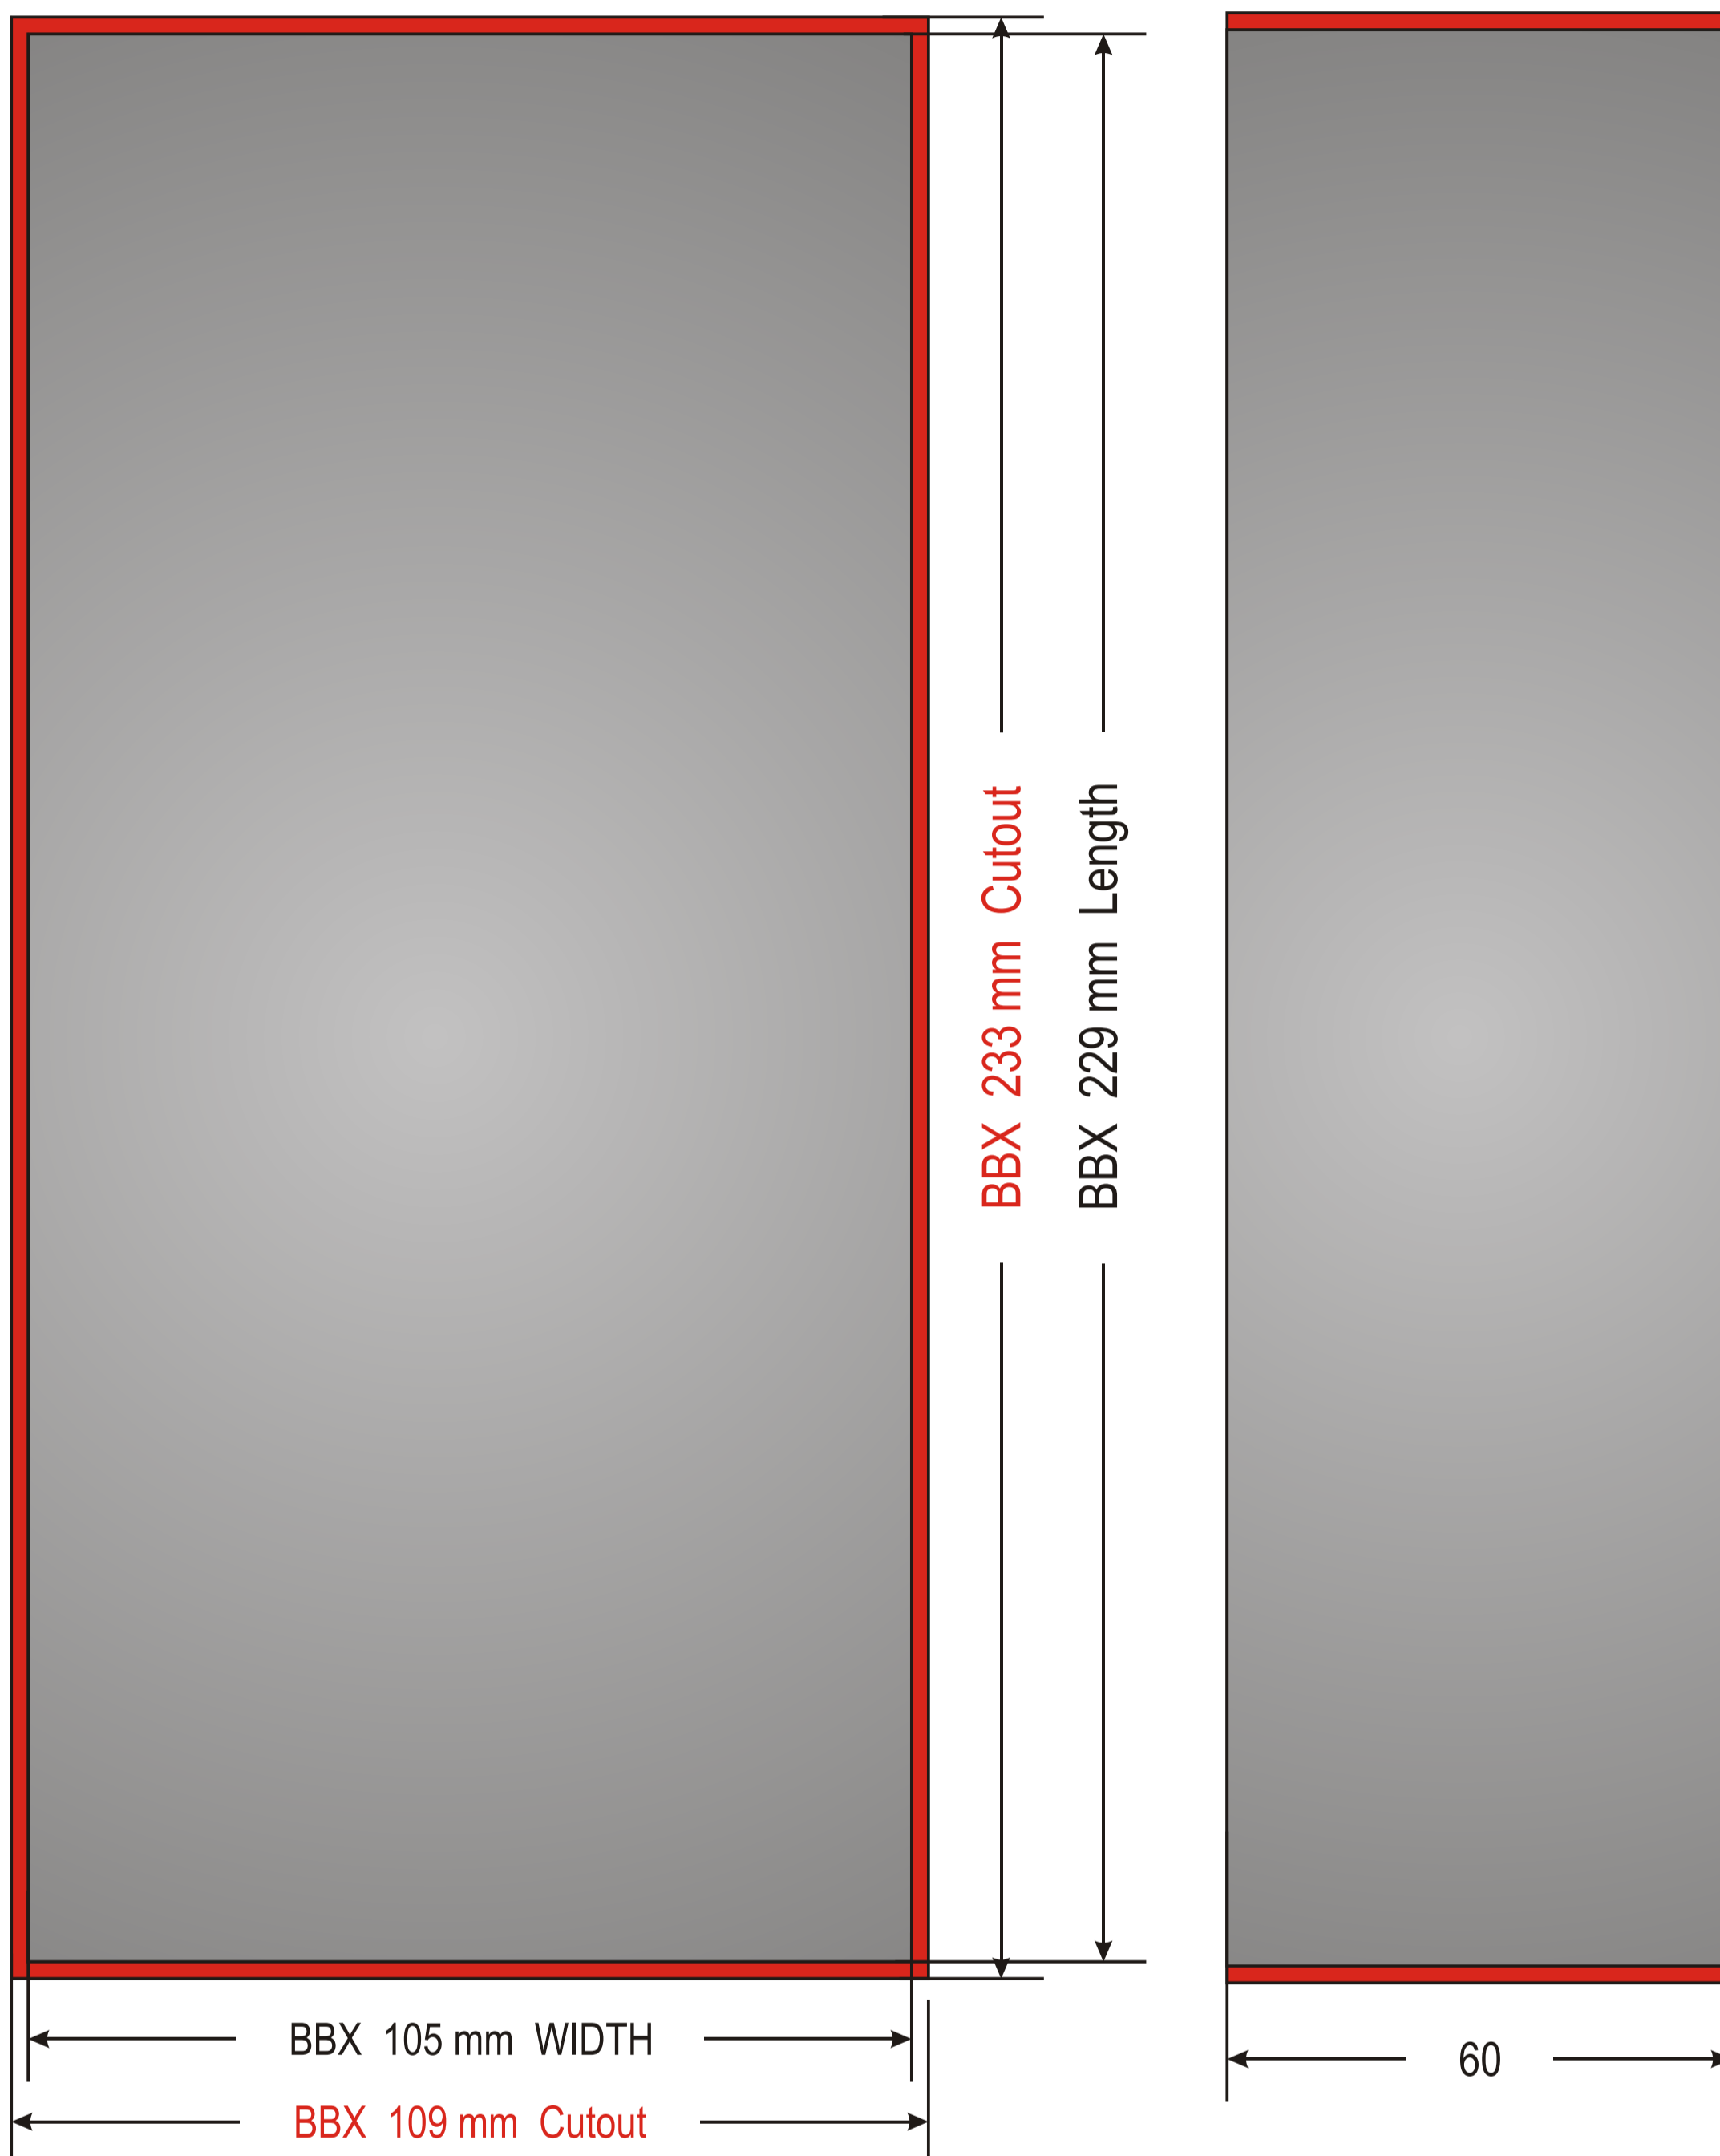

Notes:-

- 1) Cut out dimensions shown in RED
- 2) Plate dimensions = 120W x 245H
- 3) All dimensions in millimetres.

End Elevation

Designers and manufacturers of telephone door entry, colour video & access control equipment  security through innovation www.entrotec.co.uk	DESCRIPTION Type 1 Overlap back box, installation and cut out dimensions			
	DRG BY : S. McLeod DATE : 06/08/09	CHKD	DRAWING NUMBER BBXT10L	ISS : 1
IMPORTANT ALL CABLES TO BE KEPT WELL AWAY FROM MAINS VOLTAGE CABLES. PLEASE CONSULT OUR INSTALLATION GUIDELINE SHEET OR CONTACT OUR TECHNICAL DEPT. FOR ADVICE ON 01506 886235				