
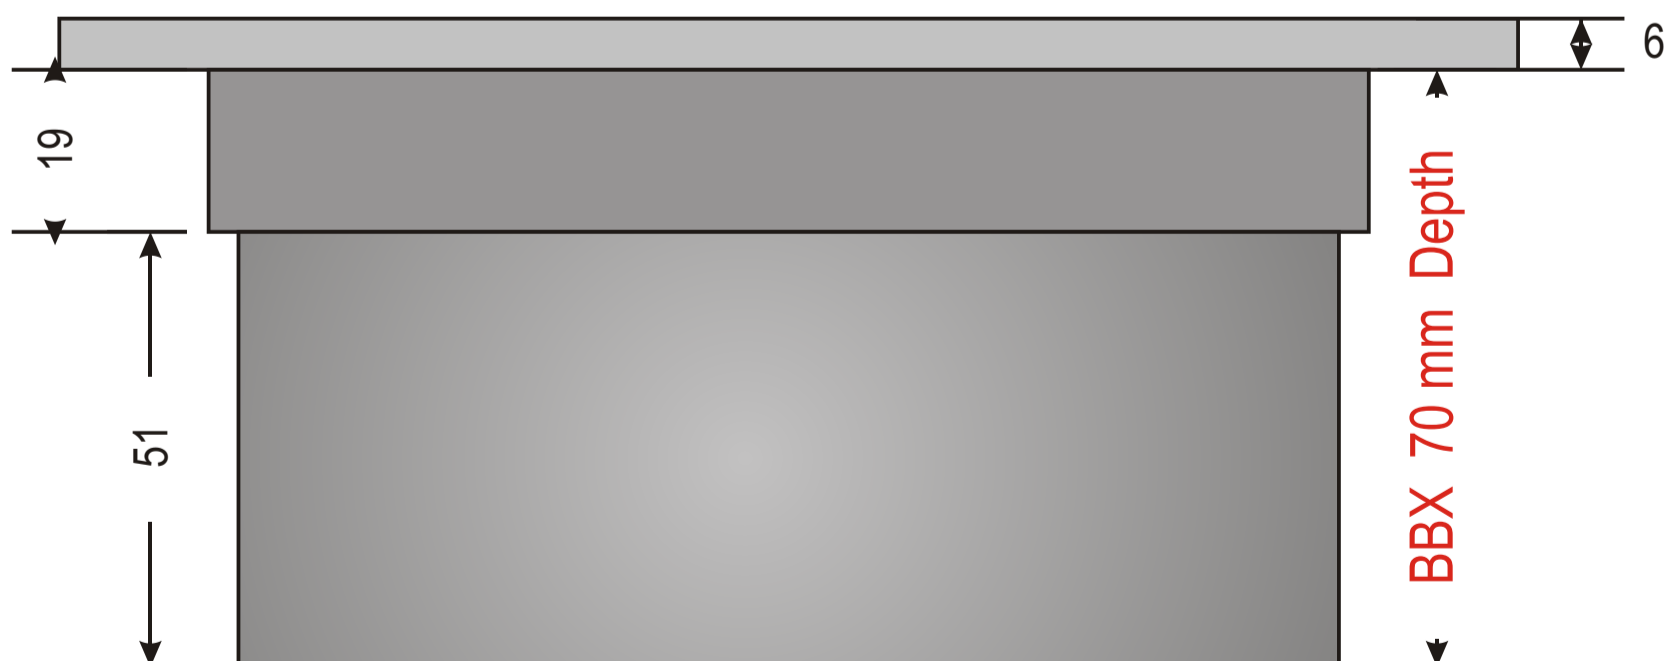


Type 2 Bezelled Back Box Dimensions

Rear Elevation

Side Elevation

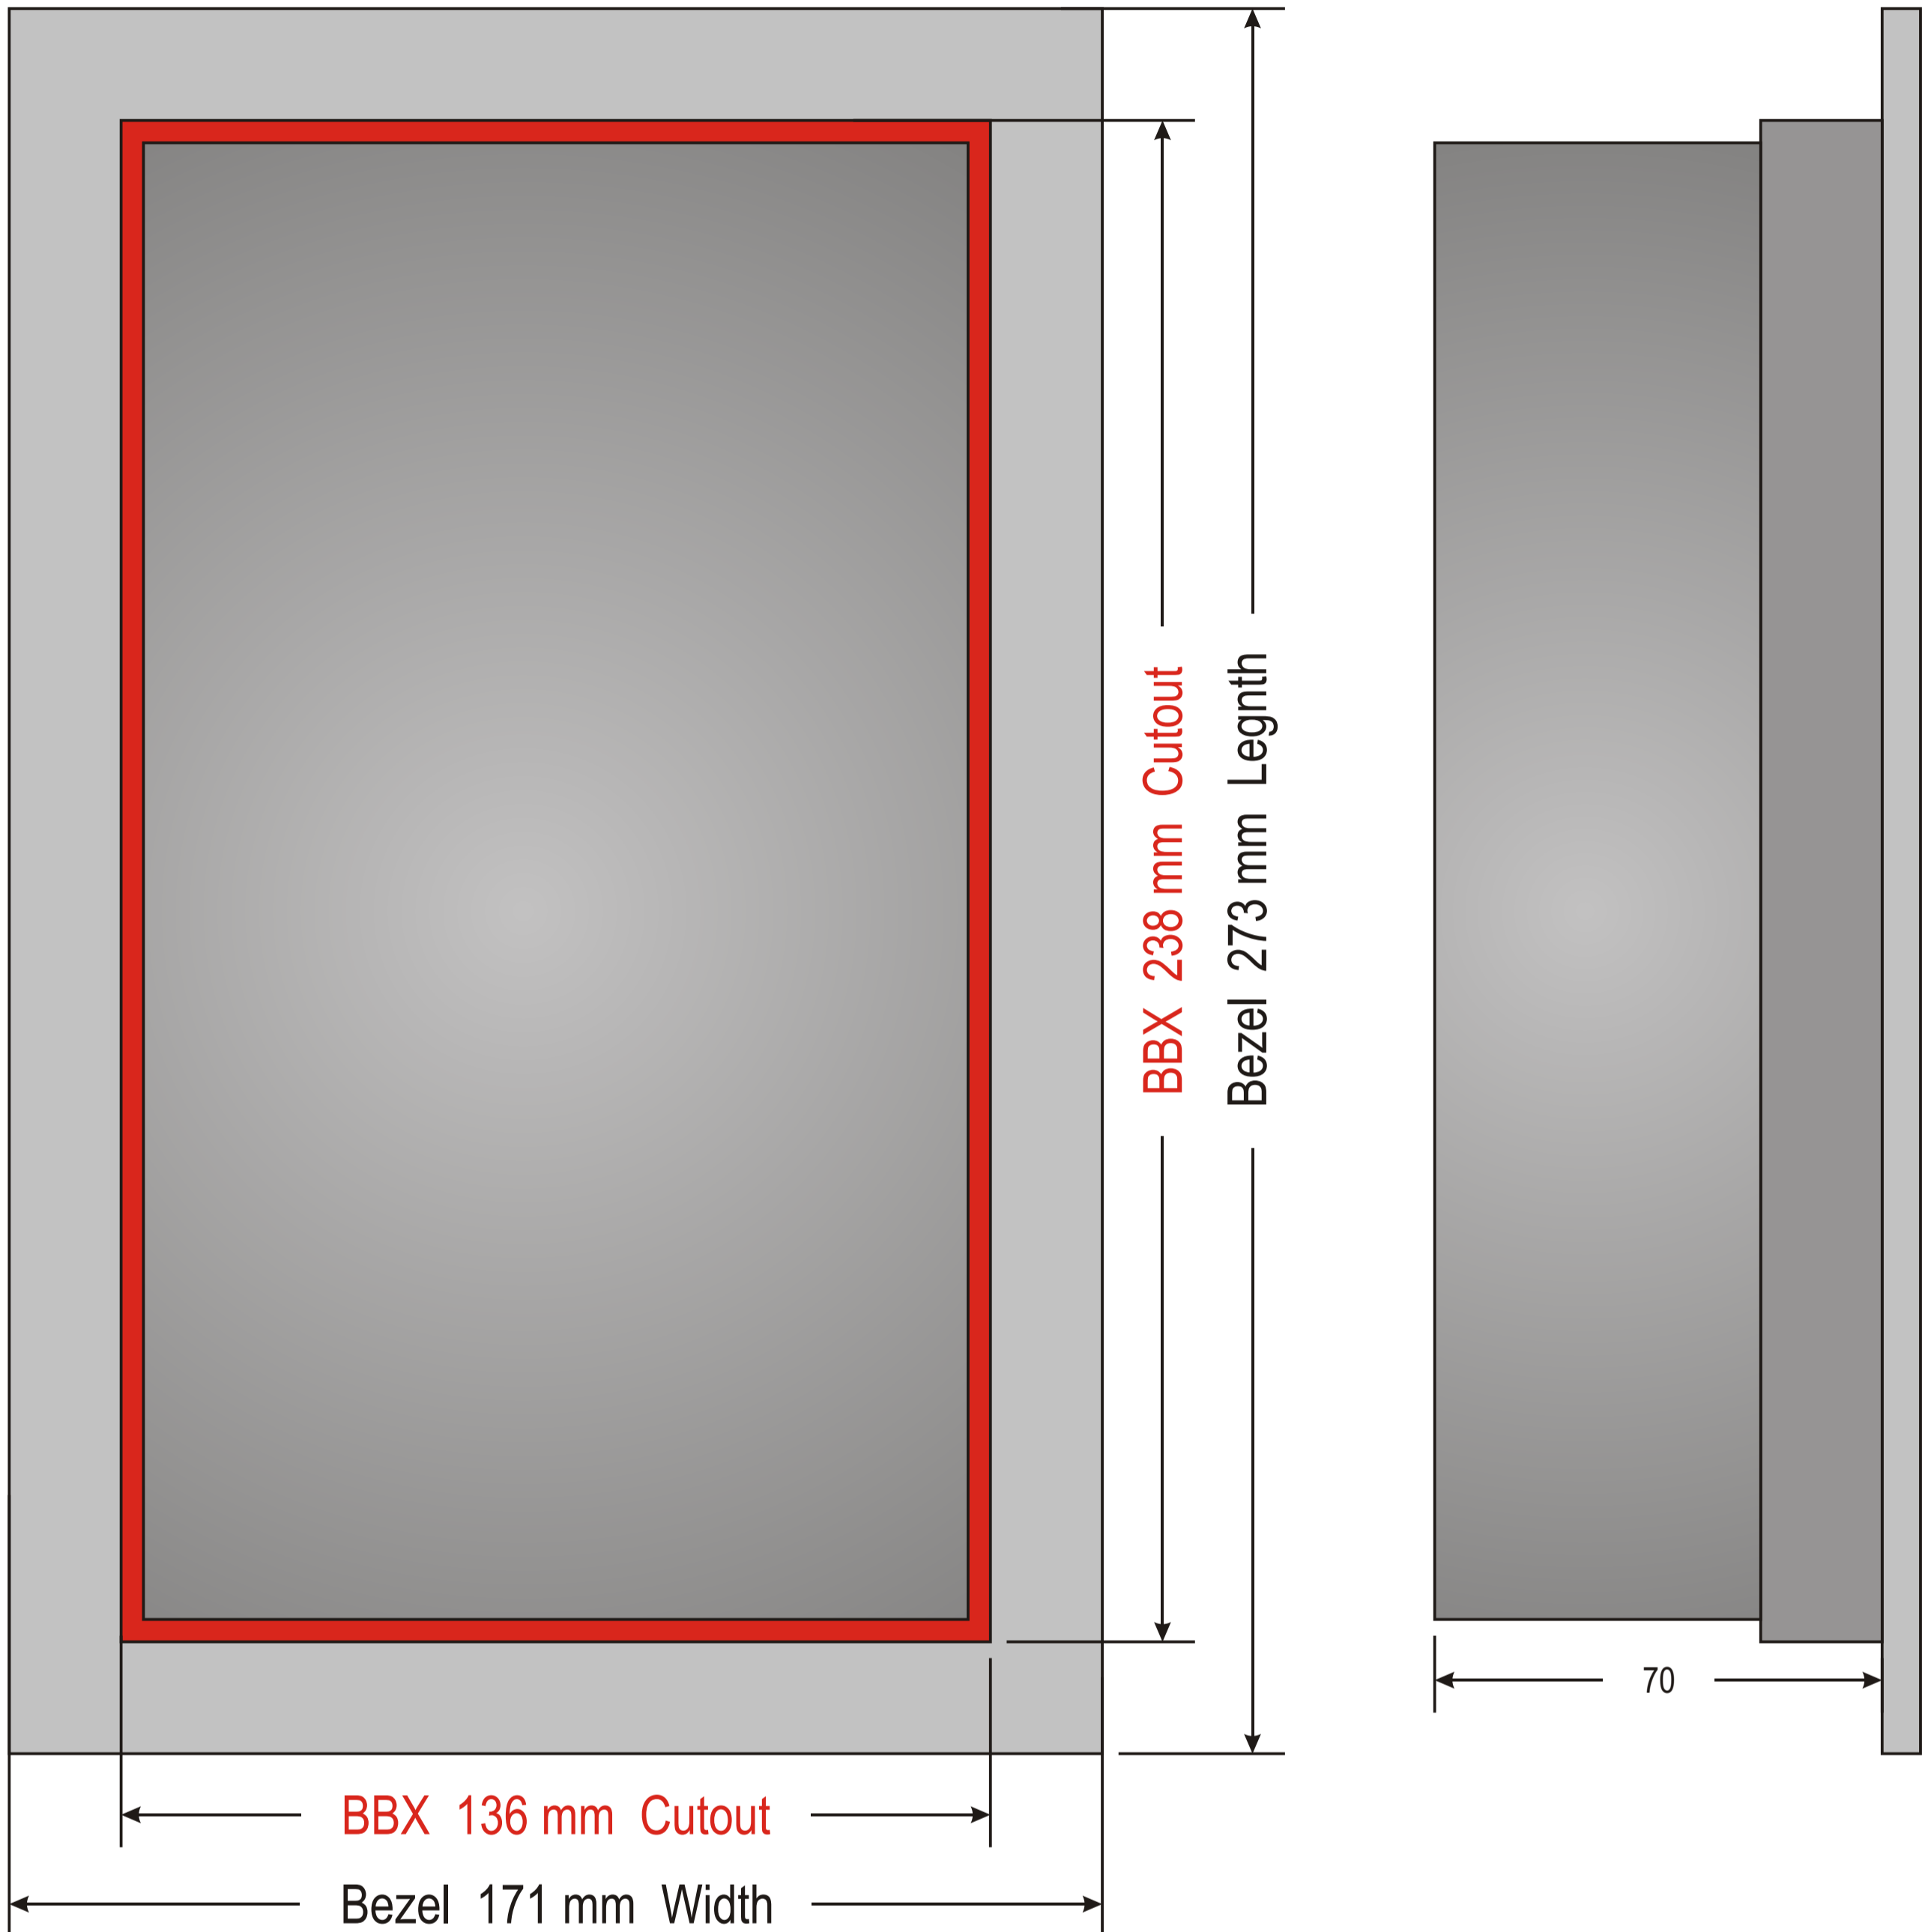

Notes:-

- 1) Cut out dimensions shown in RED
- 2) Plate dimensions = 128W X 230H
- 3) All dimensions in millimetres.

End Elevation

<p style="font-size: small;">Designers and manufacturers of telephone door entry, colour video & access control equipment</p> <p style="font-size: x-small;">security through innovation</p> <p style="font-size: small;">www.entrotec.co.uk</p>	DESCRIPTION			
	Type 2 Bezelled back box, installation and cut out dimensions			
DRG BY : S. McLeod	CHKD	DRAWING NUMBER		ISS :
DATE : 06/08/09		BBXT2BZ		1
IMPORTANT ALL CABLES TO BE KEPT WELL AWAY FROM MAINS VOLTAGE CABLES. PLEASE CONSULT OUR INSTALLATION GUIDELINE SHEET OR CONTACT OUR TECHNICAL DEPT. FOR ADVICE ON 01506 886235				