
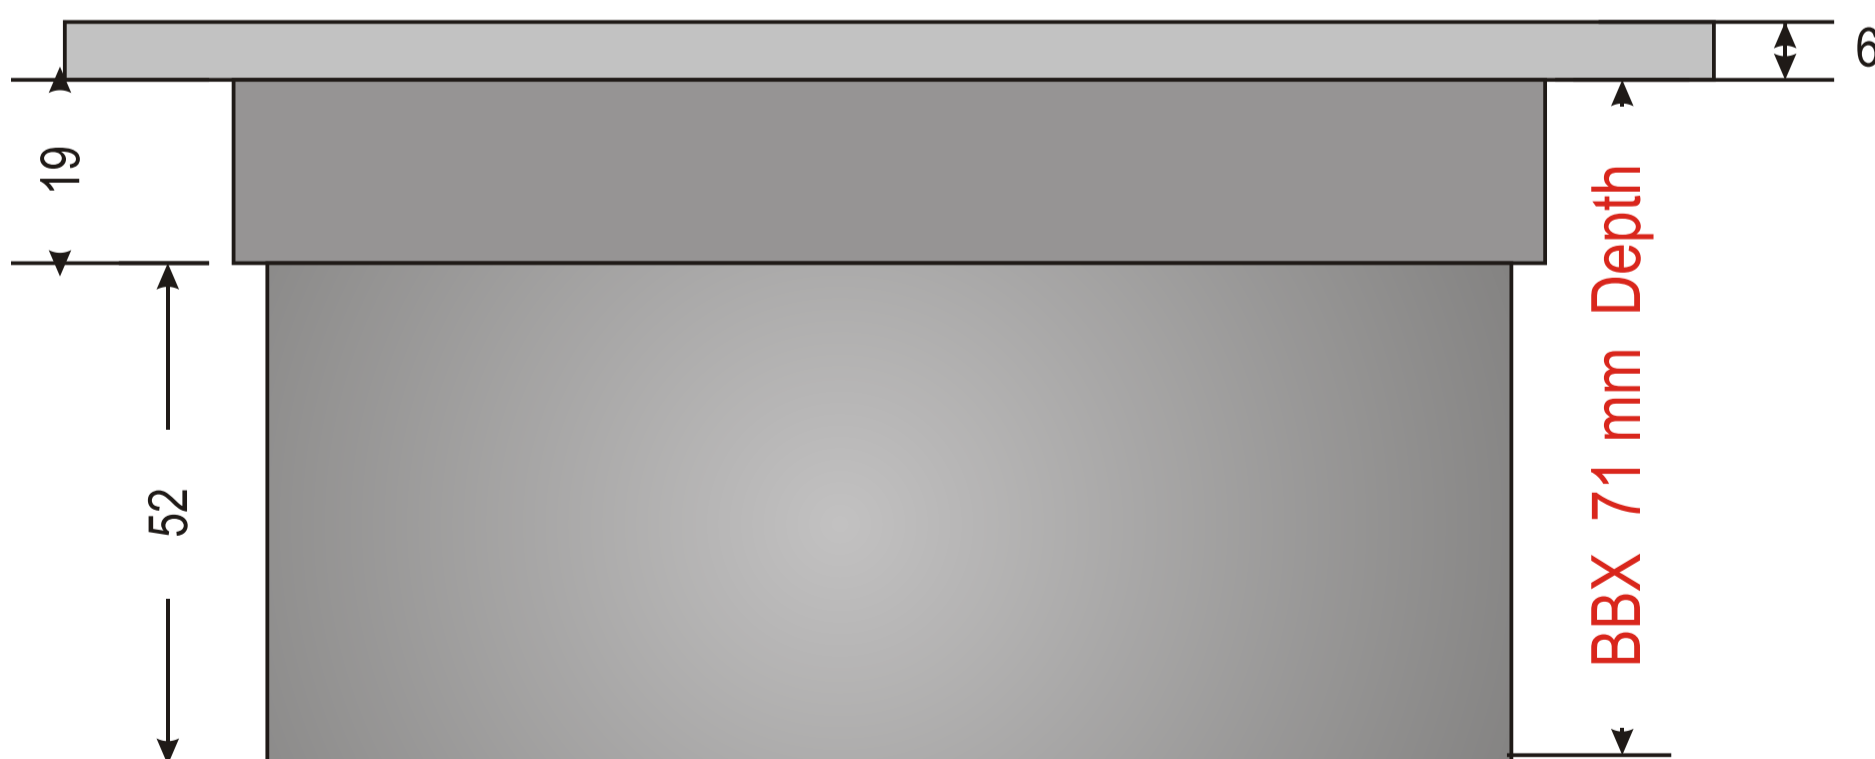
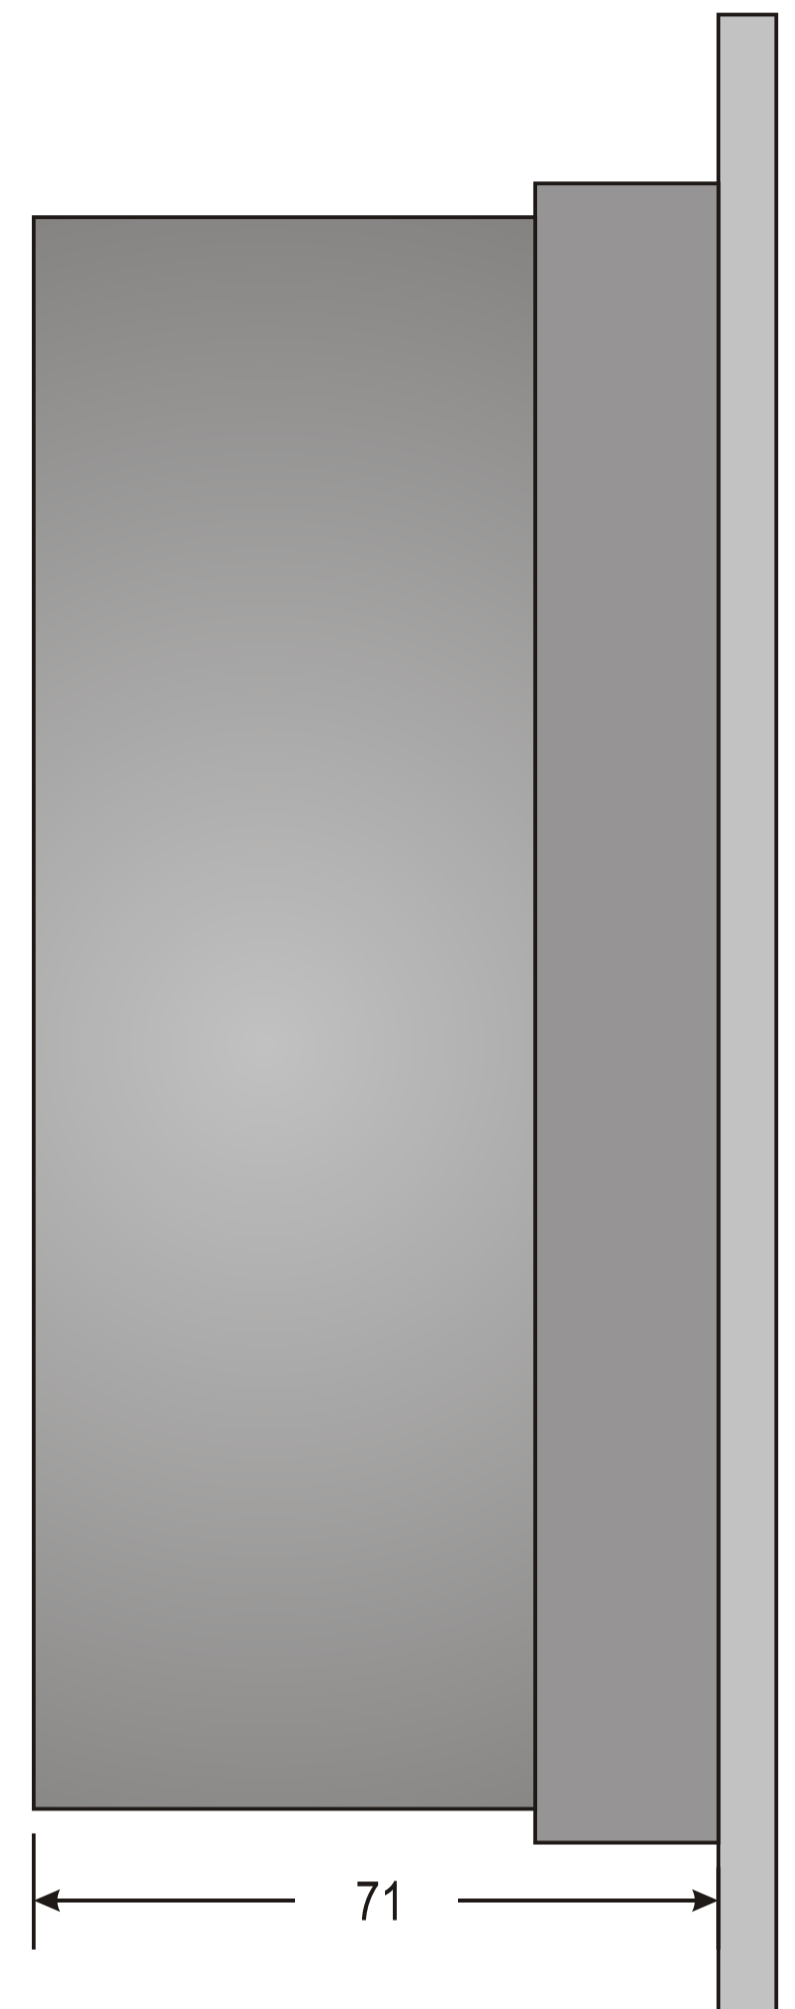


# Type 3 Bezelled Back Box Dimensions

Rear Elevation


Side Elevation

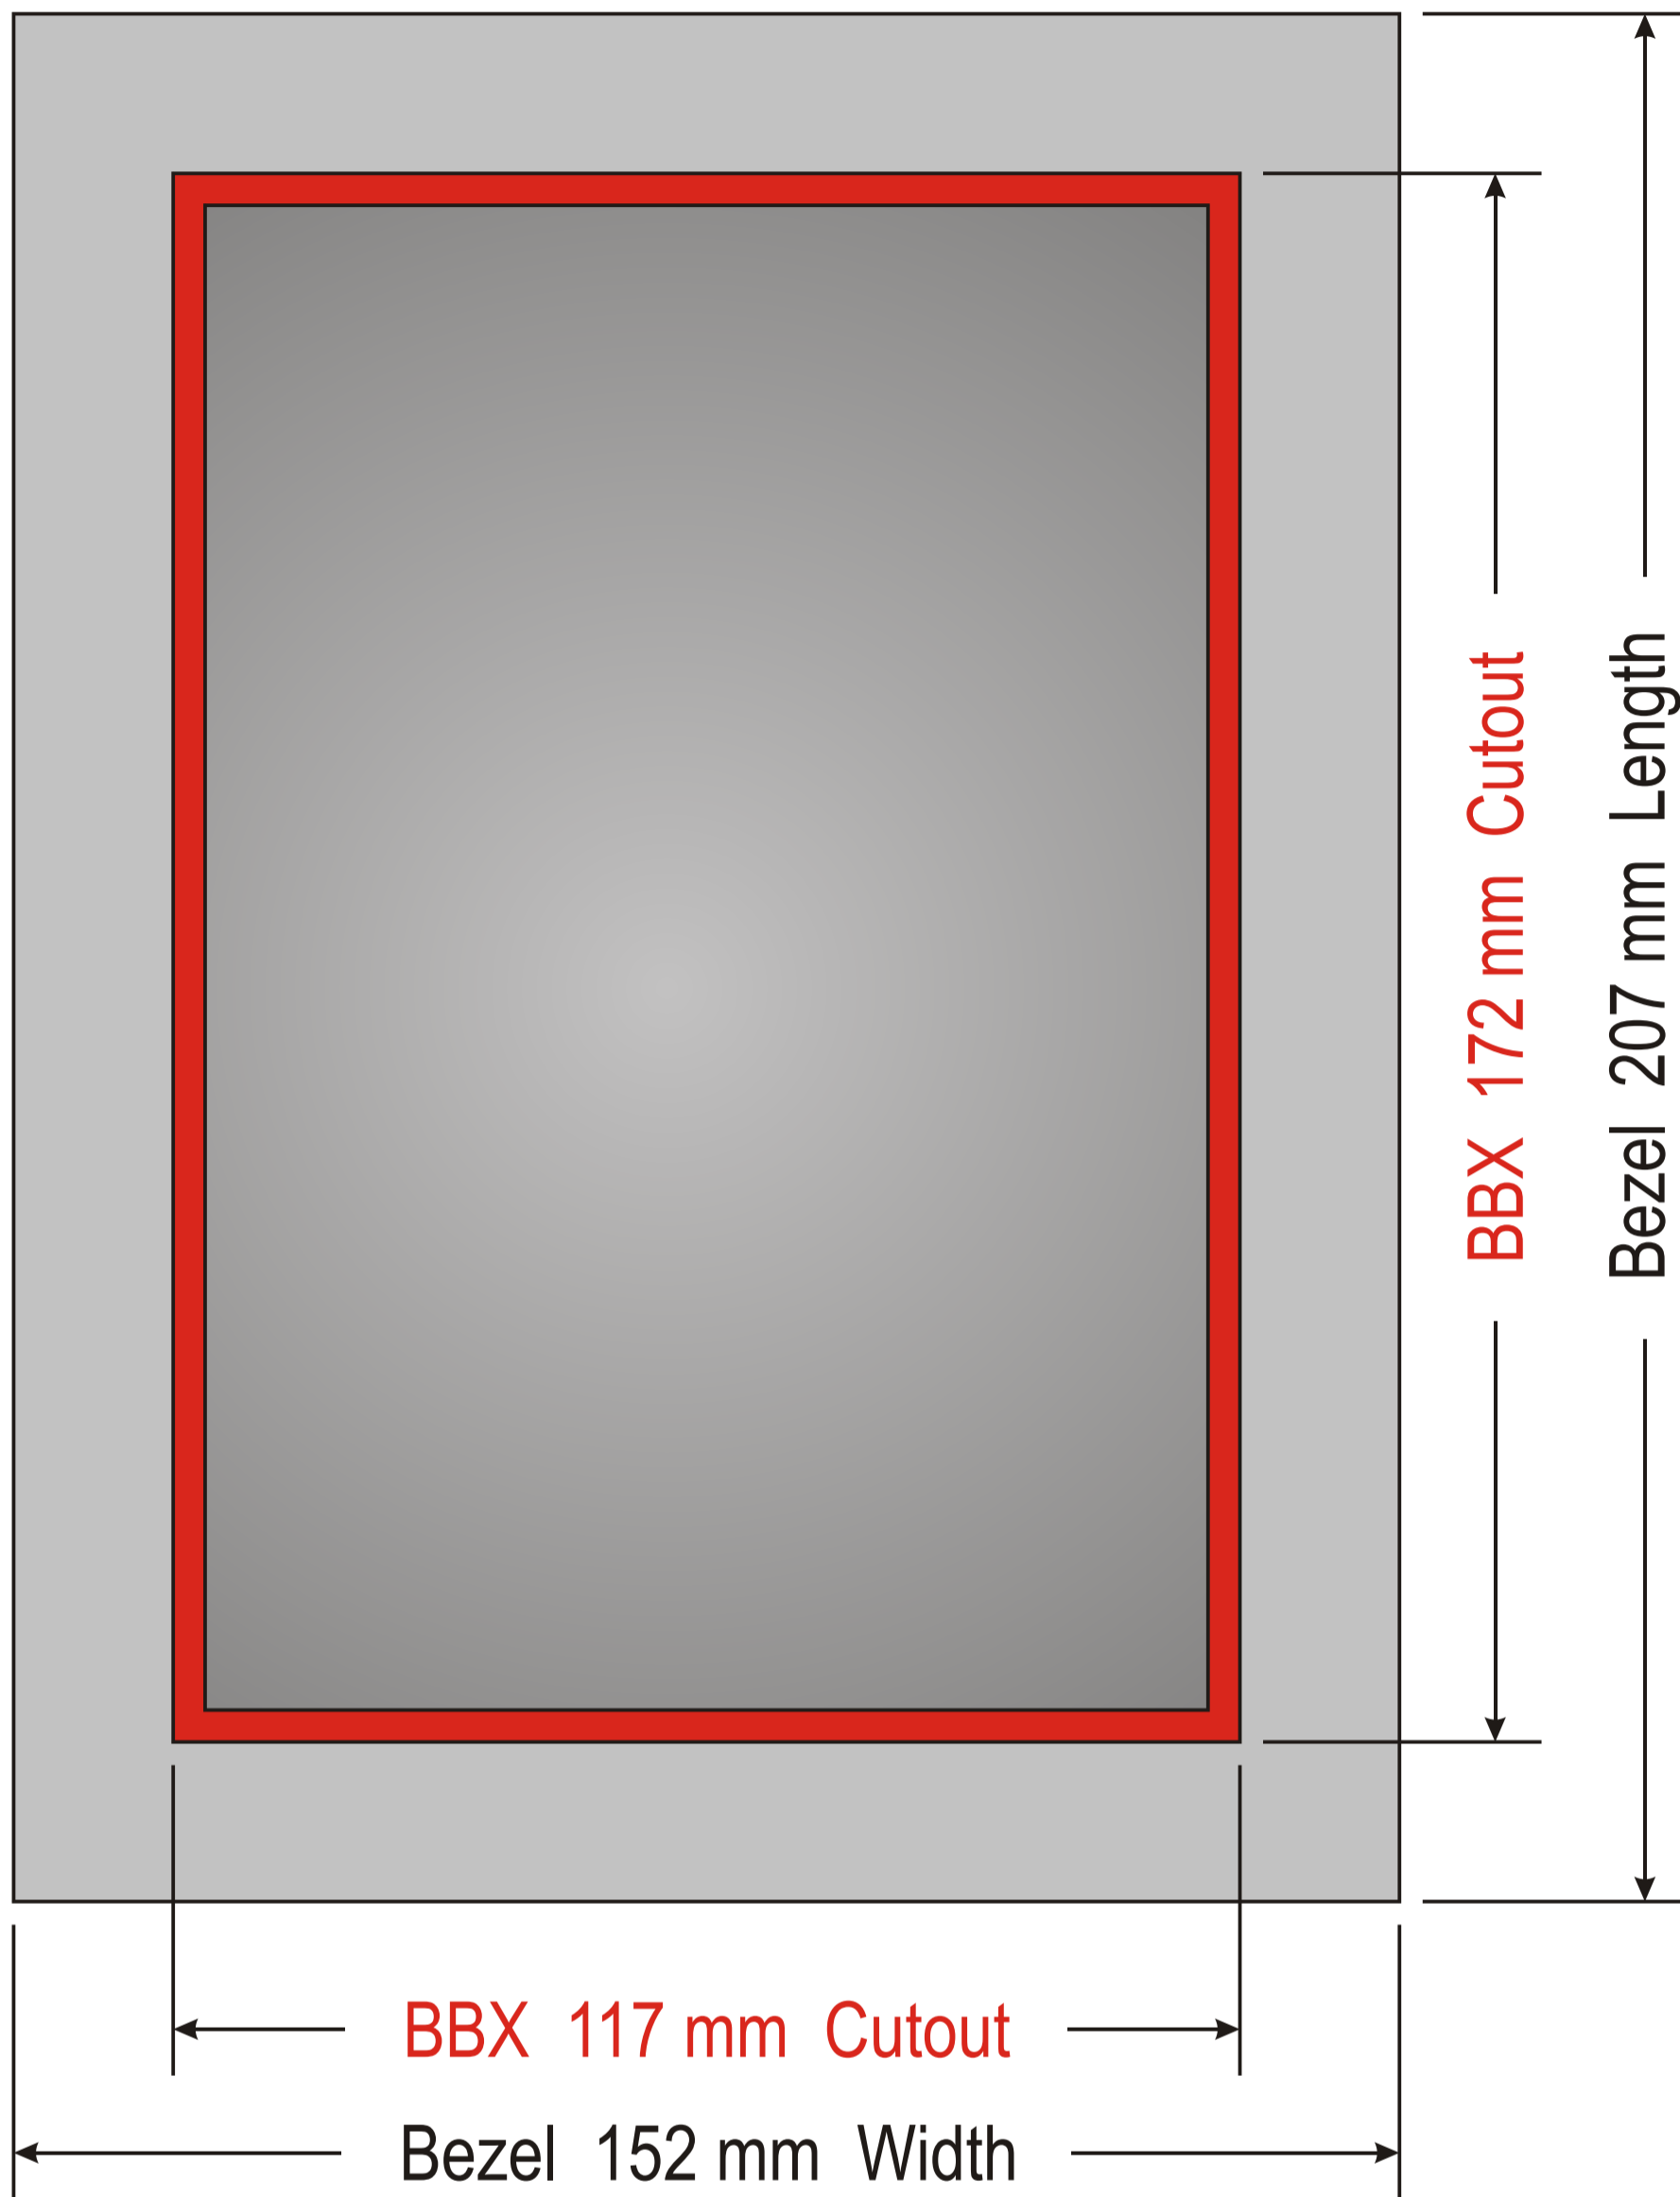

**Notes:-**

- 1) Cut out dimensions shown in RED
- 2) Plate dimensions = 109W X 116H
- 3) All dimensions in millimetres.

End Elevation

Designers and manufacturers of telephone door entry, colour video & access control equipment   security through innovation  www.entrotec.co.uk	<b>DESCRIPTION</b>			
	Type 3 Bezelled back box, installation and cut out dimensions			
DRG BY : S. McLeod	CHKD	DRAWING NUMBER		ISS :
DATE : 06/08/09		BBXT3BZ		1
<b>IMPORTANT</b> ALL CABLES TO BE KEPT WELL AWAY FROM MAINS VOLTAGE CABLES. PLEASE CONSULT OUR INSTALLATION GUIDELINE SHEET OR CONTACT OUR TECHNICAL DEPT. FOR ADVICE ON 01506 886235				