


Type 6 Overlap Back Box Dimensions

Rear Elevation

Side Elevation

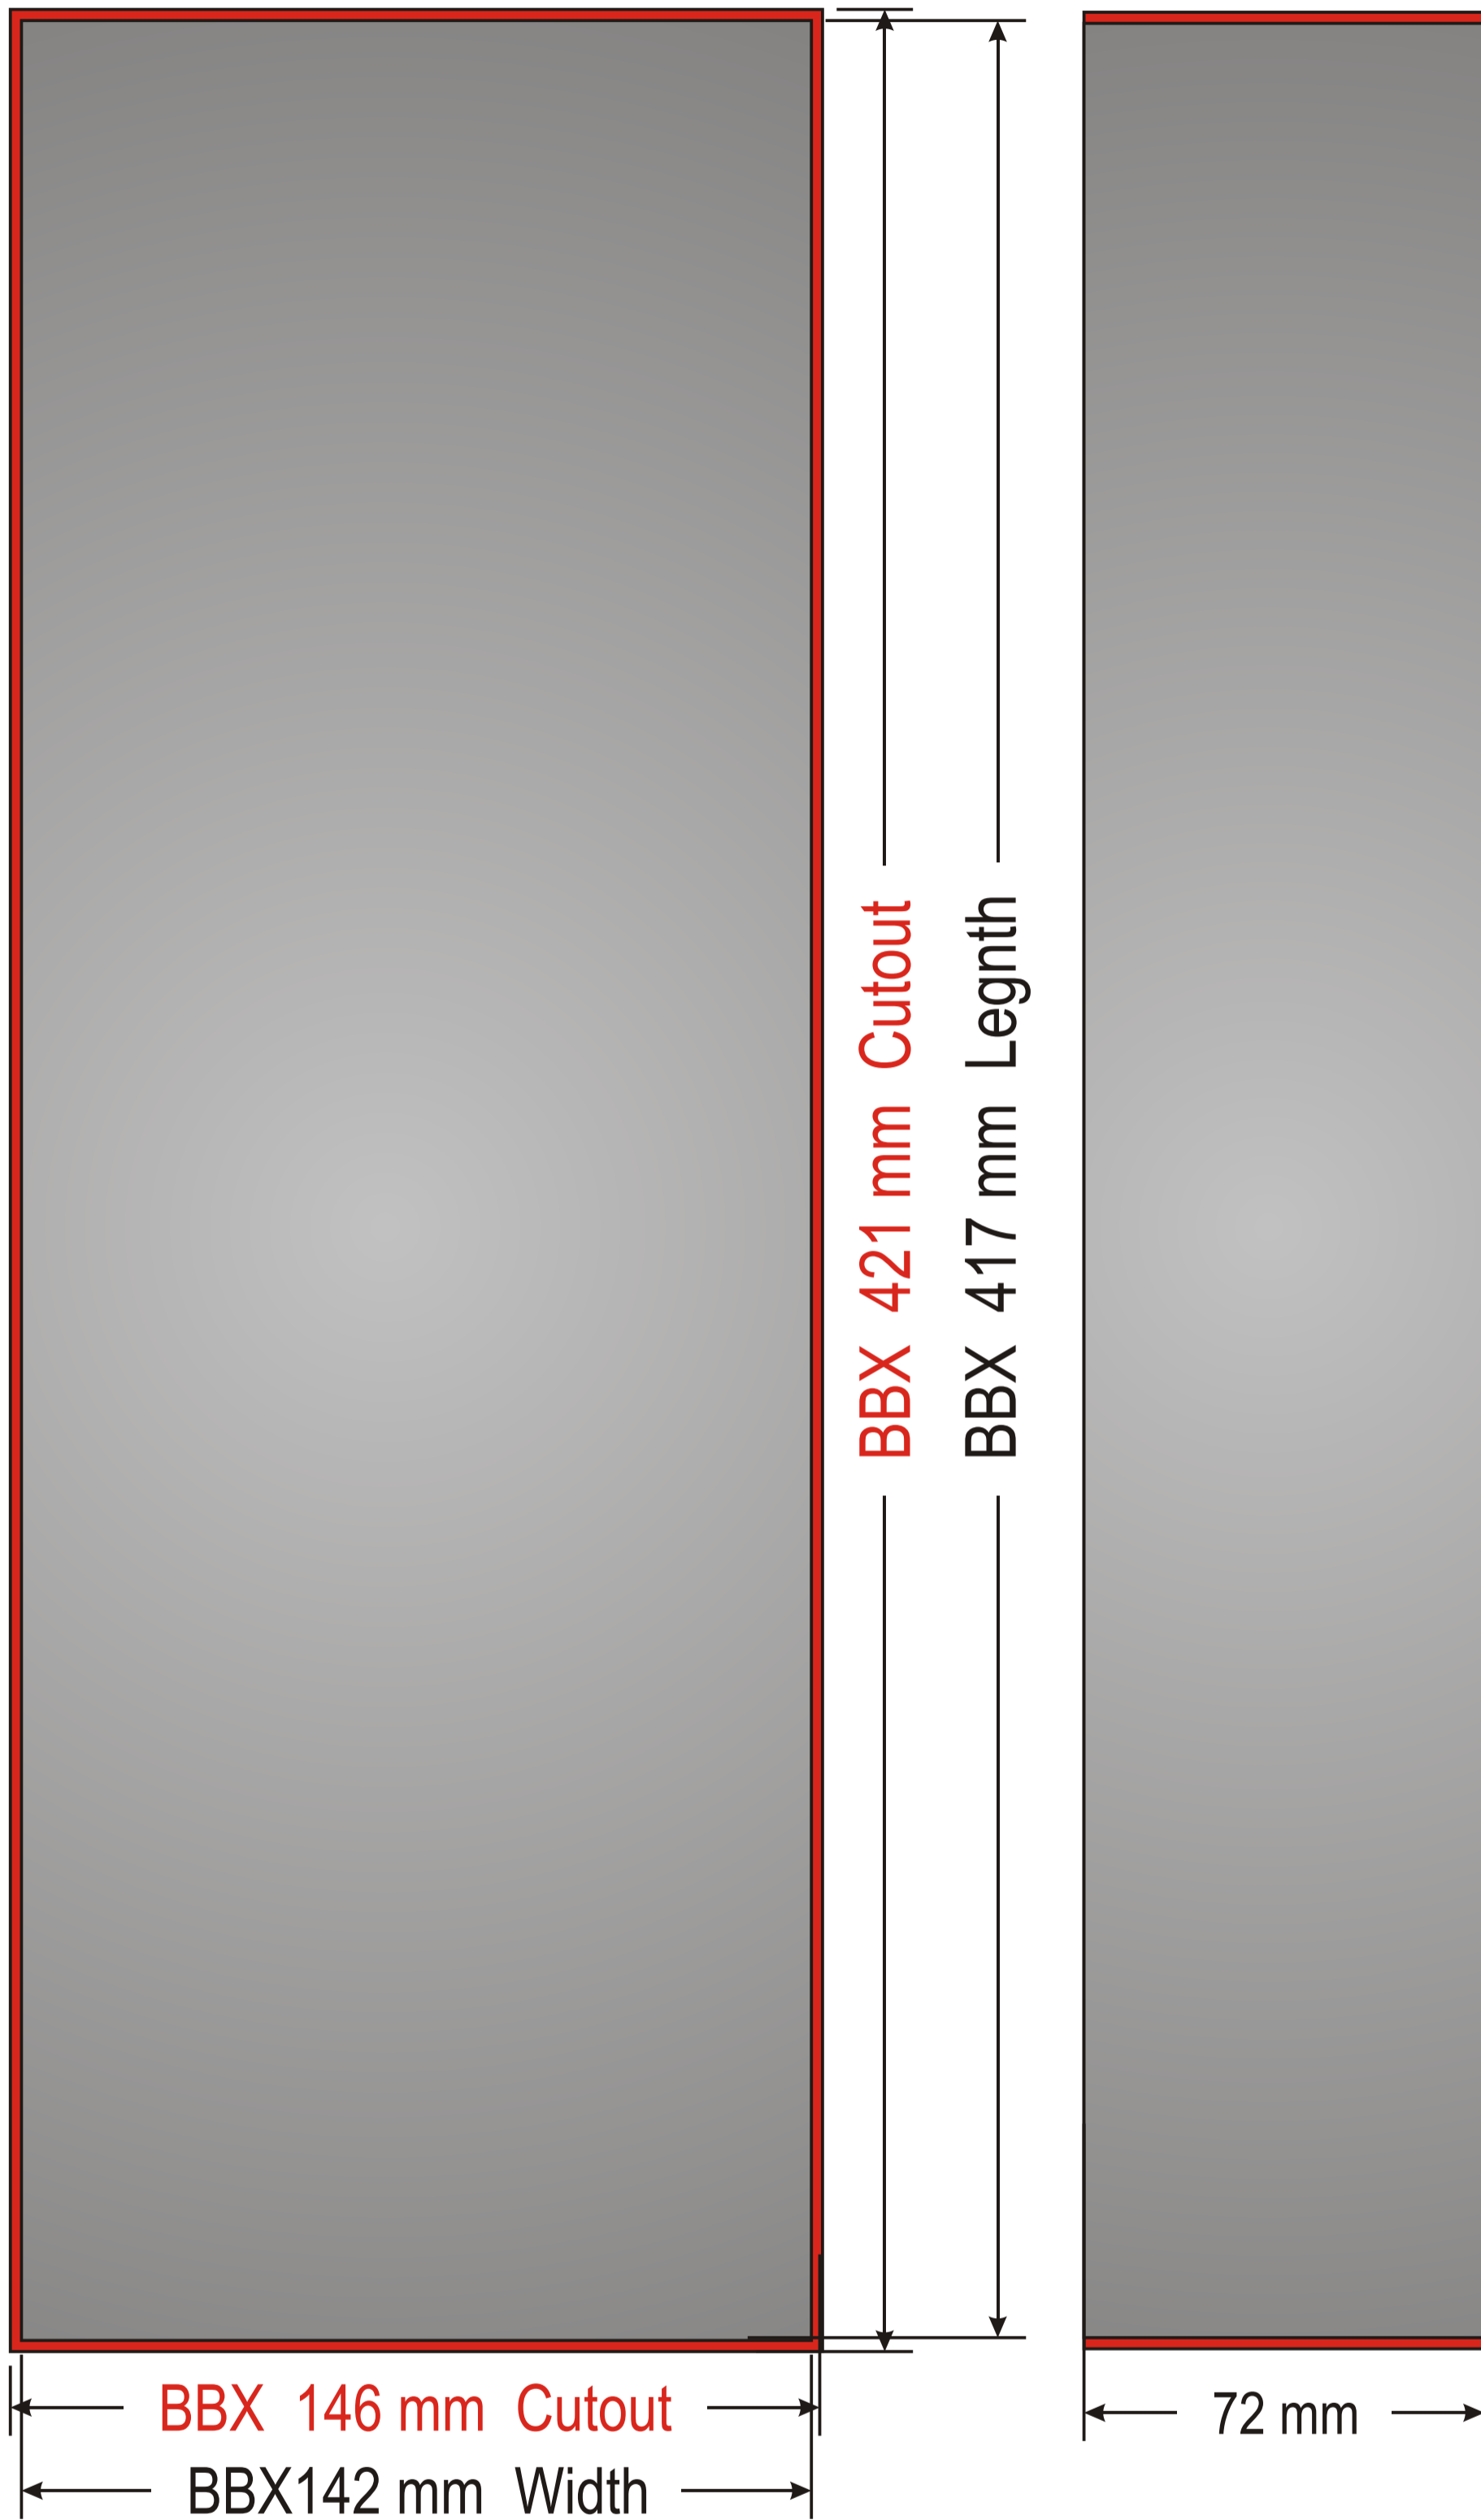

End Elevation

- Notes:-
- 1) Cut out dimensions shown in RED
 - 2) Plate dimensions = 165W x 440H
 - 3) All dimensions in millimetres.

Designers and manufacturers of telephone door entry, colour video & access control equipment security through innovation www.entrotec.co.uk	DESCRIPTION			
	Type 6 Overlap back box, installation and cut out dimensions			
	DRG BY : S. McLeod	CHKD	DRAWING NUMBER	ISS :
	DATE : 06/08/09		BBXT6OL	1
IMPORTANT ALL CABLES TO BE KEPT WELL AWAY FROM MAINS VOLTAGE CABLES. PLEASE CONSULT OUR INSTALLATION GUIDELINE SHEET OR CONTACT OUR TECHNICAL DEPT. FOR ADVICE ON 01506 886235				