



# Type 5 Overlap Back Box Dimensions

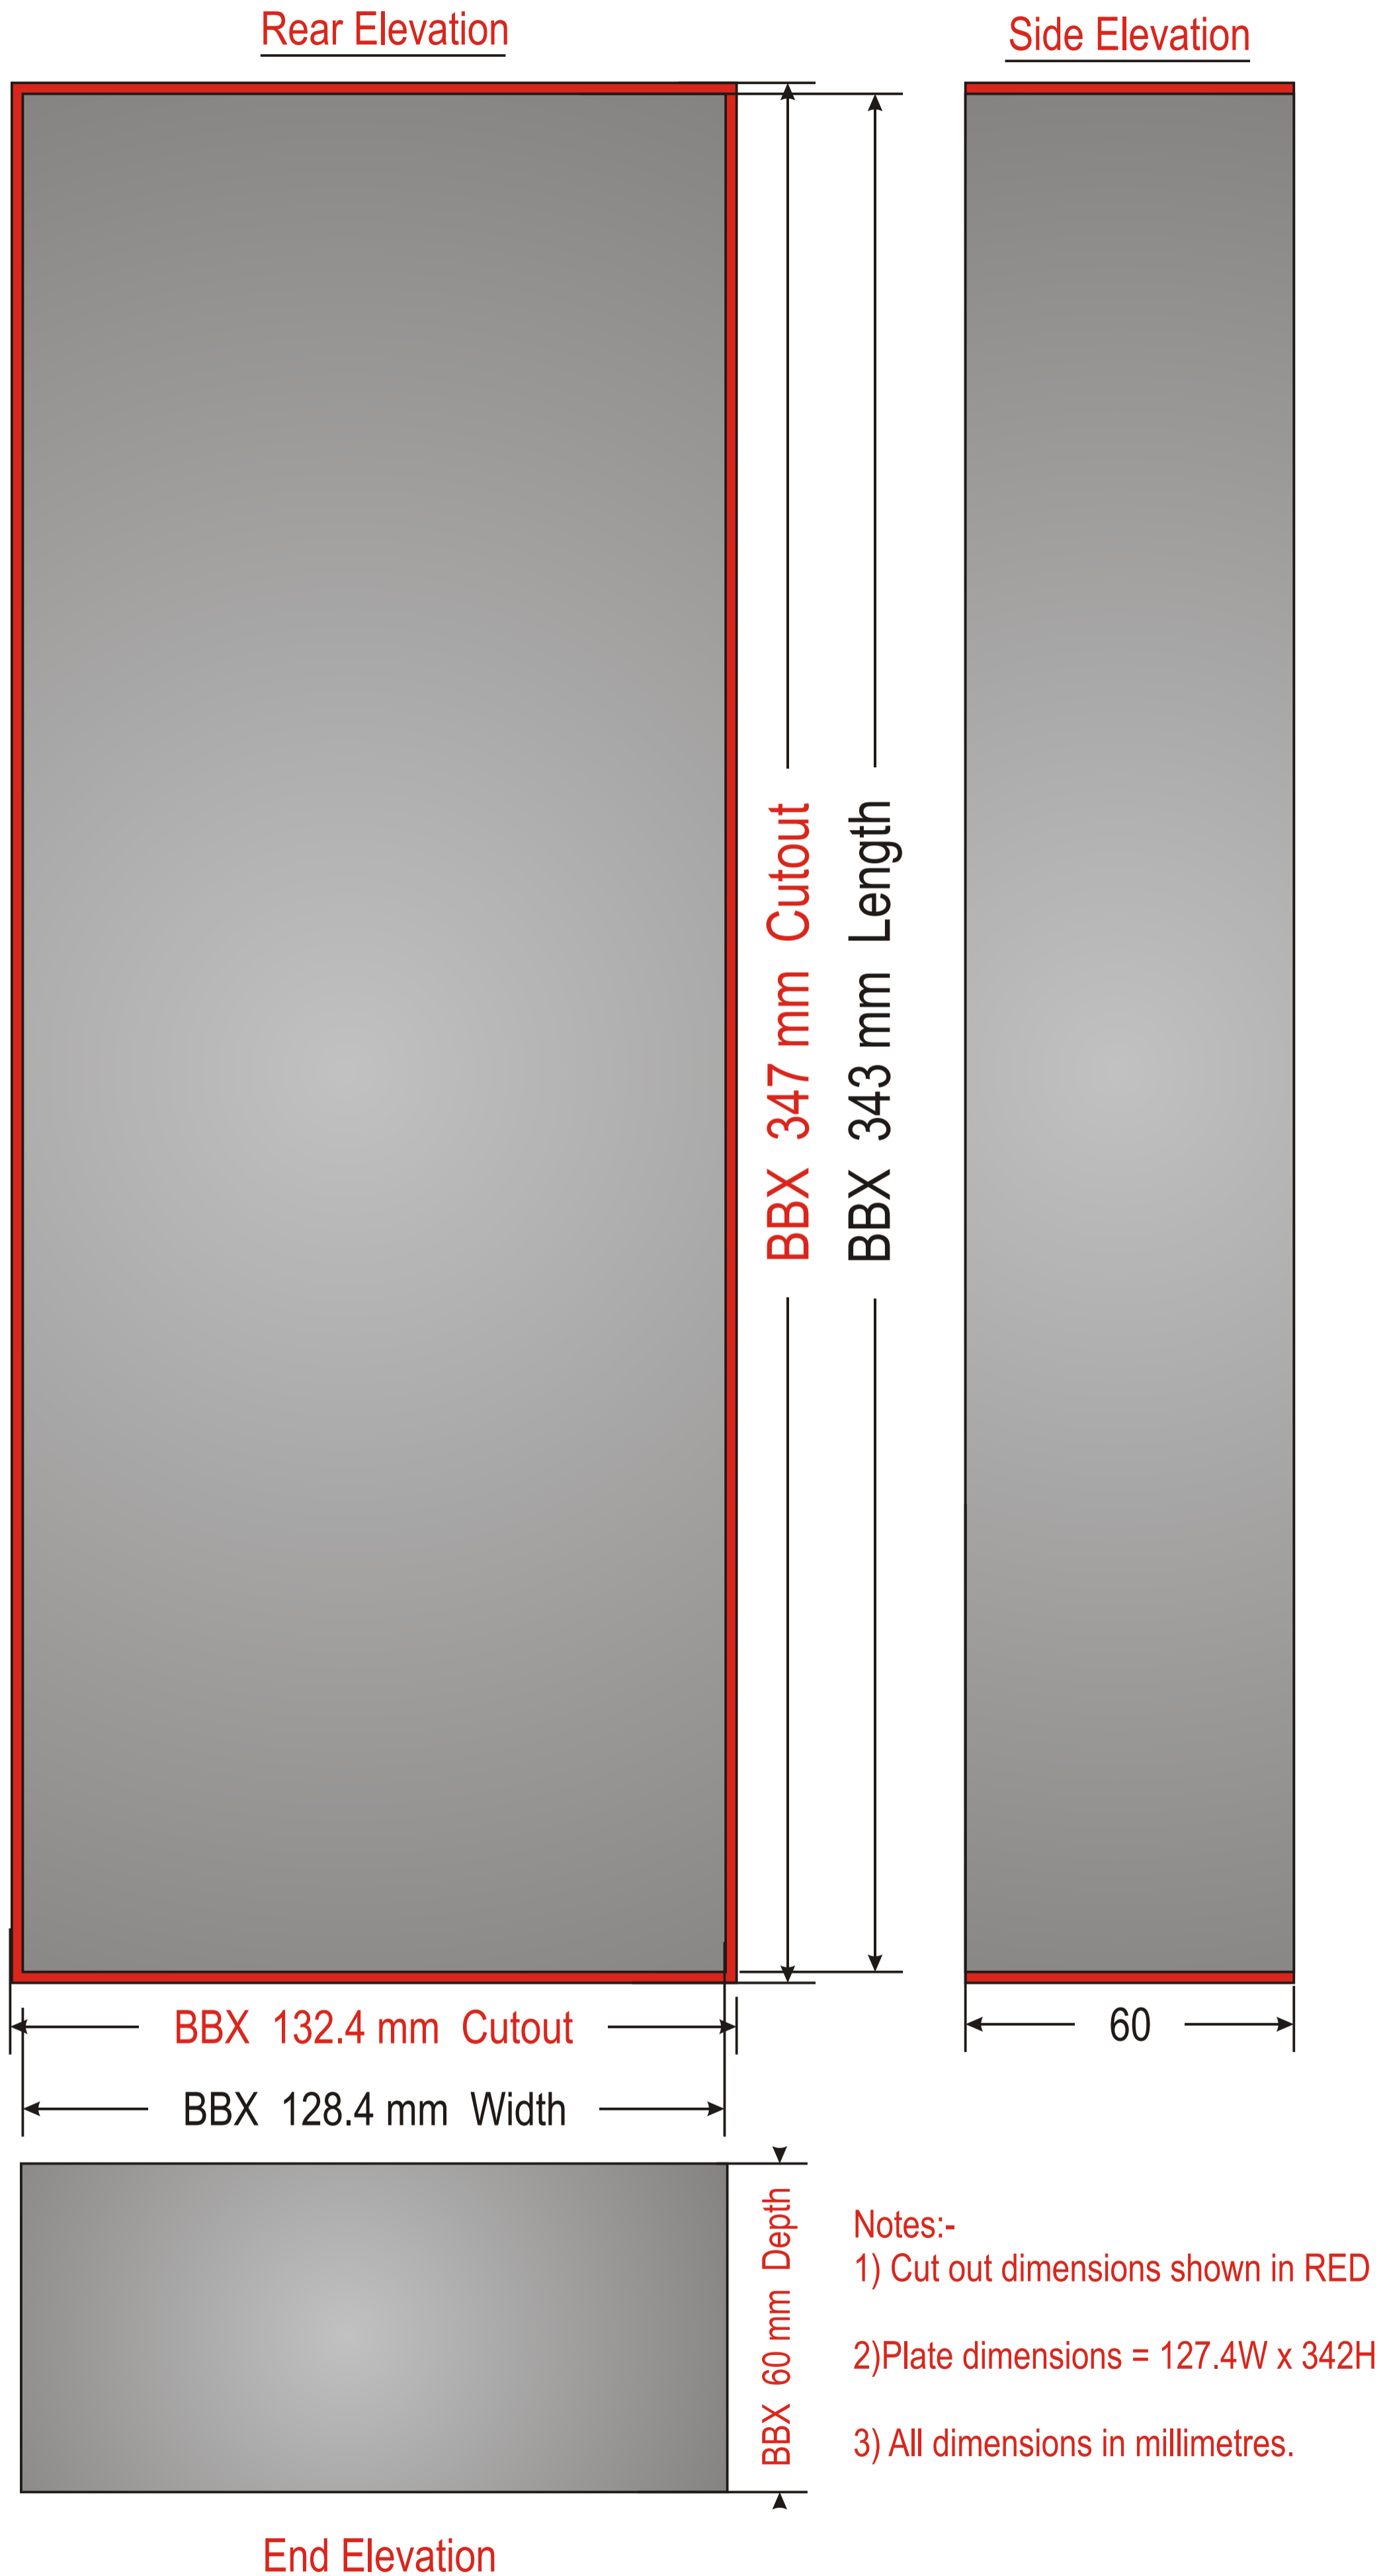

Designers and manufacturers of telephone door entry, colour video & access control equipment   security through innovation www.entrotec.co.uk	<b>DESCRIPTION</b>			
	Type 5 Overlap back box, installation and cut out dimensions			
	DRG BY : S. McLeod	CHKD	DRAWING NUMBER BBXT5OL	ISS : 1
	DATE : 06/08/09			
<b>IMPORTANT</b>	ALL CABLES TO BE KEPT WELL AWAY FROM MAINS VOLTAGE CABLES. PLEASE CONSULT OUR INSTALLATION GUIDELINE SHEET OR CONTACT OUR TECHNICAL DEPT. FOR ADVICE ON 01506 886235			